


**DRIVEWAY - PLAN**  
SCALE 1:150

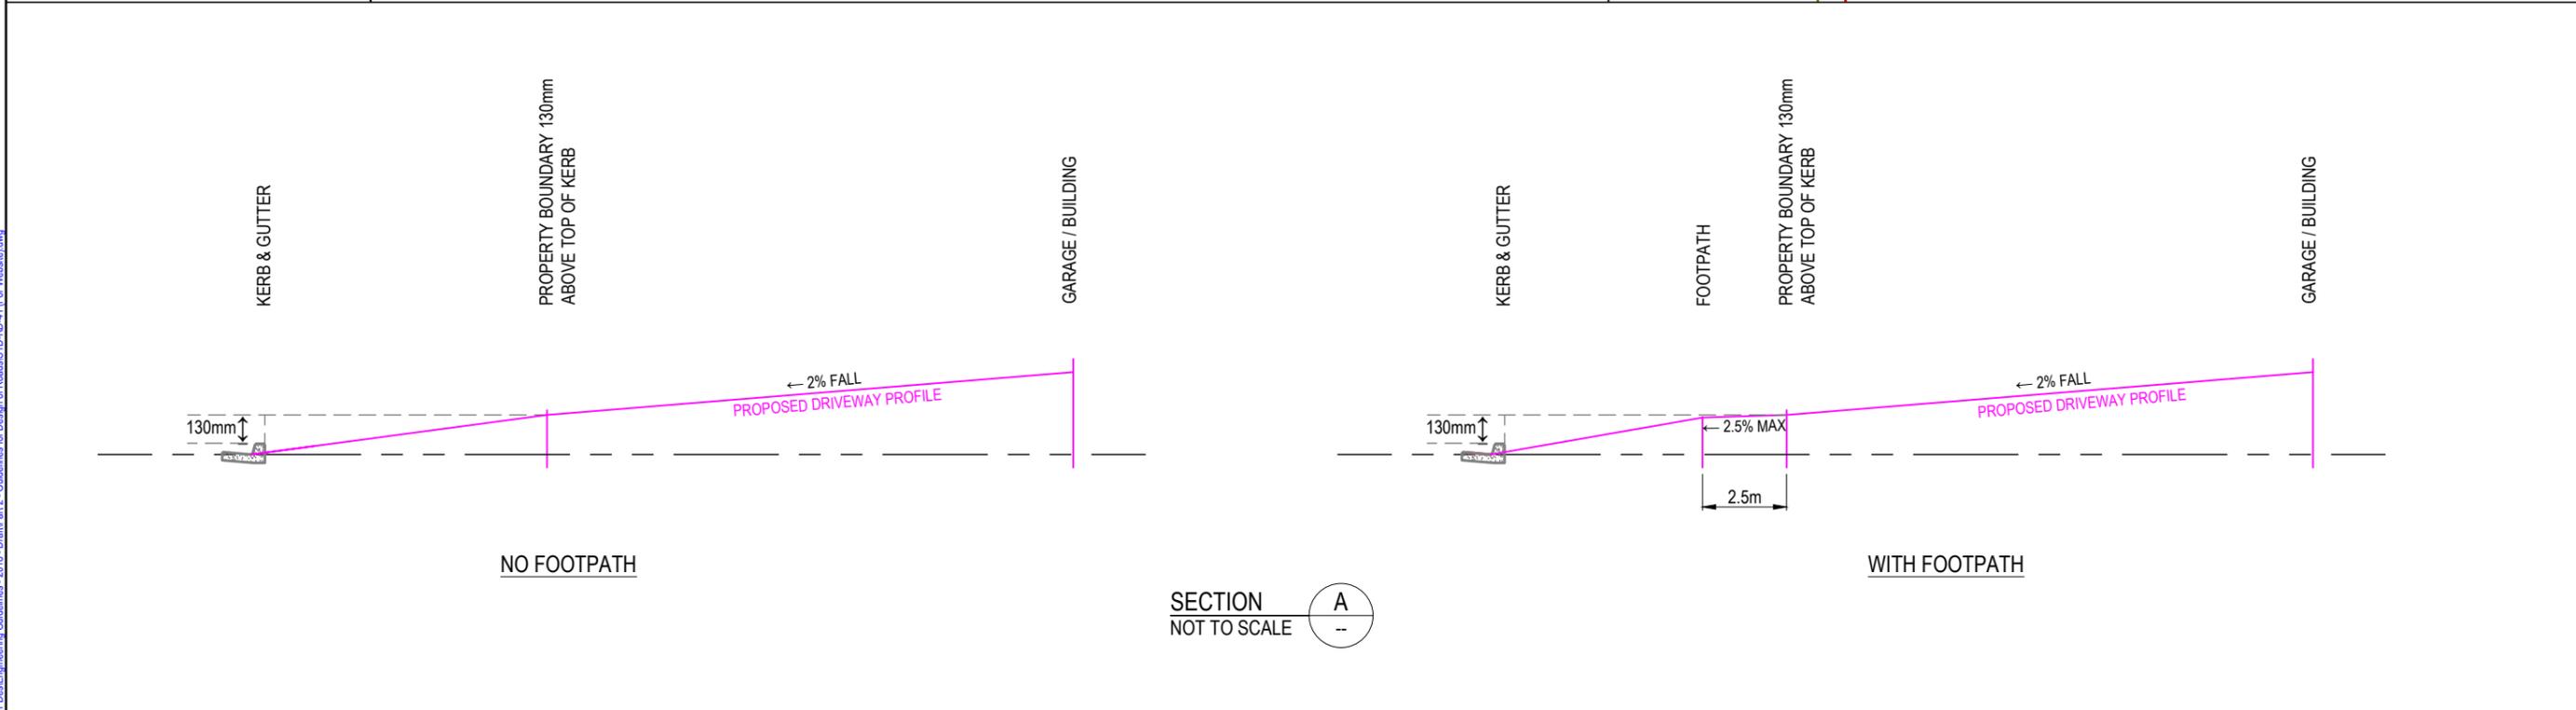

**SECTION**  
NOT TO SCALE

Project File Location: \\REMUS\Engineers\FPD\Engineering\Guidelines - 2018 - Draft\Part 2 - Guidelines for Design of Roads\STD-RD-41 (For Website).dwg

<p><b>COPYRIGHT</b> This drawing and the information shown hereon is the property of Griffith City Council and may not be used for any other purpose than that for which this drawing is supplied. Any other use, copying or reproduction of all or any part of this drawing is prohibited without the written consent of Griffith City Council.</p>				<p>DESIGNED BY :</p>		<p><b>NOT TO SCALE</b> <b>UNLESS SHOWN</b></p>	<p><b>SURVEY, DESIGN AND DRAFTING SERVICES</b></p> <p><small>ABN: 8127410792 1 Eavesmead Street, GRIFFITH NSW 2880 T 02 69628100 F 02 69627161 admin@gpffm.nsw.gov.au</small></p>	<p>PROJECT TITLE &amp; LOCATION : ENGINEERING GUIDELINES DRAWINGS</p>		<p>SCALE : AS SHOWN</p>			
<p>REVISION : B A</p>		<p>ISSUE DATE : 12/04/2022 17/02/2022</p>		<p>SURVEYED BY : F. SANNA</p>				<p>DRAWING TITLE : DRIVEWAY PLAN</p>		<p>JOB NUMBER :</p>		<p>SHEET NUMBER : 1 OF 1</p>	
<p>AMENDMENT OR REASON OF ISSUE :</p>				<p>CHECKED BY : J. RIZZO</p>				<p>PROJECT DIRECTOR : G. GORDON</p>		<p>CLIENT : GRIFFITH CITY COUNCIL</p>		<p>DRAWING NUMBER : STD-RD-41</p>	<p>REVISION : B</p>
<p>APPROVED FOR CONSTRUCTION BY : J. RIZZO</p>				<p>CO-ORDINATE SYSTEM: MGA ZONE 55</p>				<p>HEIGHT DATUM: A.H.D</p>					