


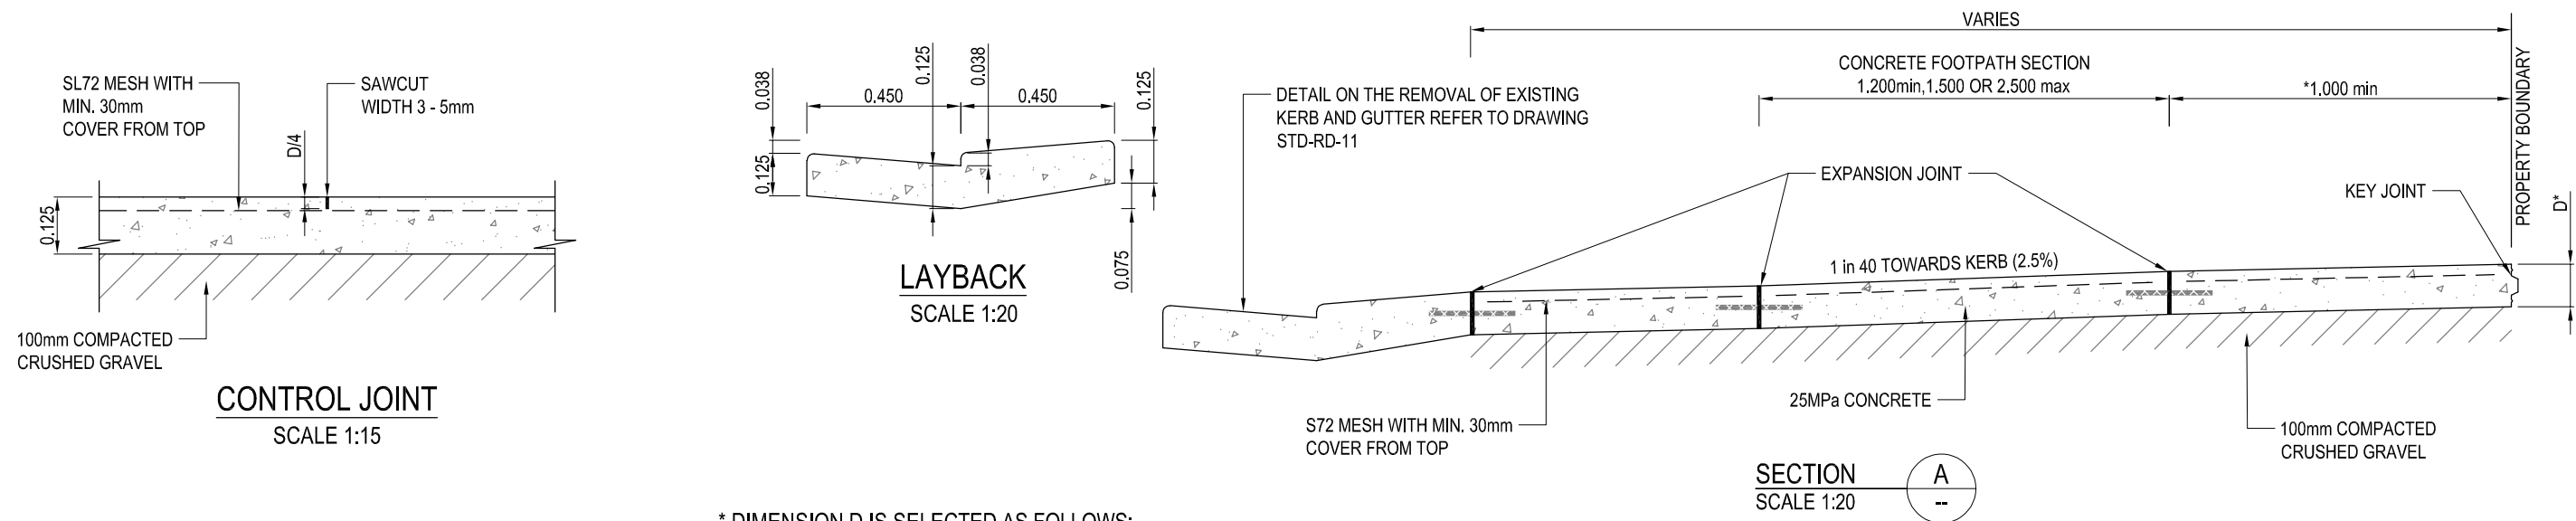


Project File Location: \\REMAUS\Engineers\FPD\Engineering Guidelines - 2018 - Draft\Part 2 - Guidelines for Design of Roads\STD-RD-13.dwg

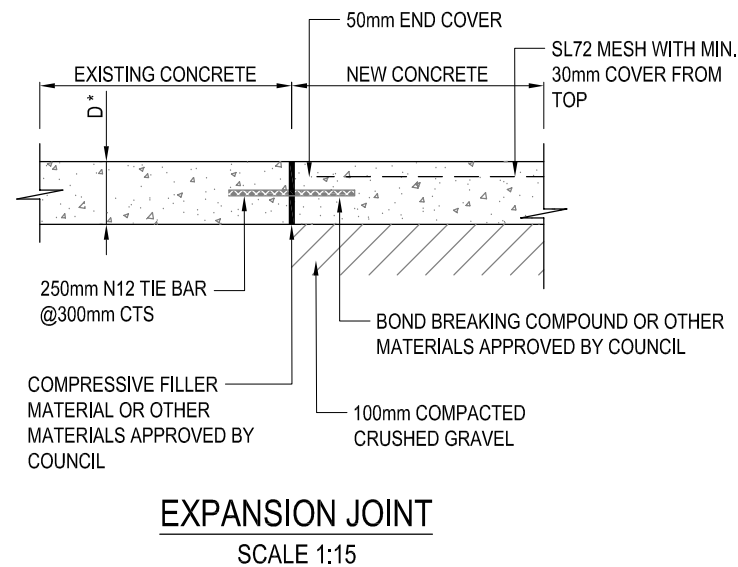


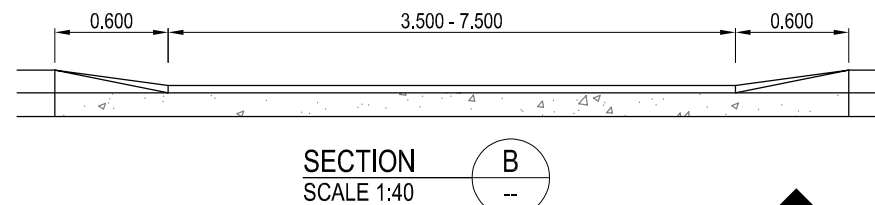

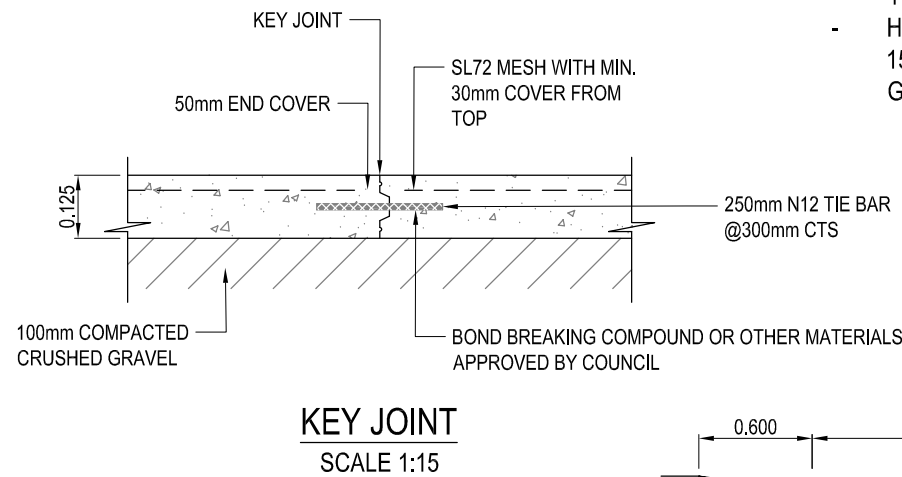


- * DIMENSION D IS SELECTED AS FOLLOWS:
- RESIDENTIAL DRIVEWAY FOOTPATHS TO BE 125mm THICK CONCRETE WITH 100mm CRUSHED GRAVEL
 - HEAVY INDUSTRIAL DRIVEWAY FOOTPATHS TO BE 150mm THICK CONCRETE WITH 100mm CRUSHED GRAVEL

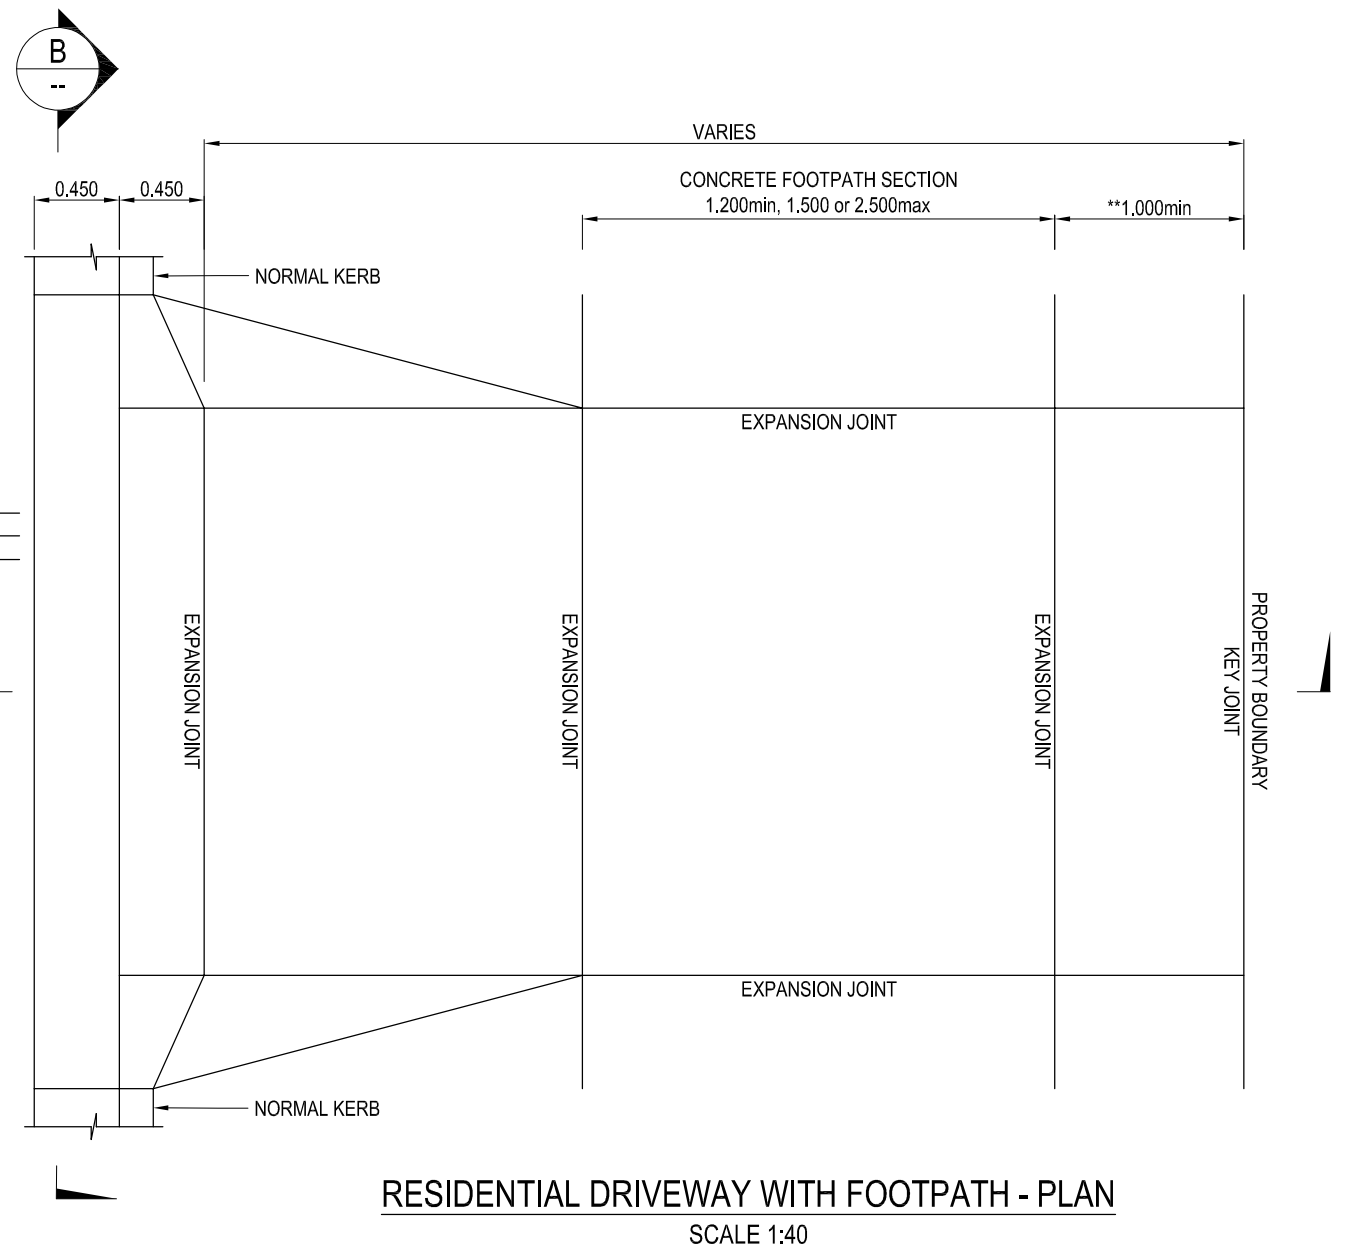

NOTES

1. THE FINISHED LEVEL OF THE DRIVEWAY AT THE PROPERTY BOUNDARY SHALL BE MAX. 130mm ABOVE TOP OF KERB.
2. ** 1000mm MIN. FROM THE PROPERTY BOUNDARY, WHERE THIS CAN NOT BE ACHIEVED WRITTEN CONSENT IS REQUIRED FROM COUNCIL.
3. FOR FURTHER FOOTPATH DETAILS REFER TO DRAWINGS STD-RD-005, STD-RD-006 AND STD-RD-007.
4. SL72 MESH 25MPa CONCRETE.



COPYRIGHT This drawing and the information shown hereon is the property of Griffith City Council and may not be used for any other purpose than that for which this drawing is supplied. Any other use, copying or reproduction of all or any part of this drawing is prohibited without the written consent of Griffith City Council.						DESIGNED BY :		 SURVEY, DESIGN AND DRAFTING SERVICES <small>ABN: 31 1274 100732 1 Glenview Road, GRIFFITH NSW 2688 T 02 69621000 F 02 69621161 email@gcfc.nsw.gov.au</small>	PROJECT TITLE & LOCATION : ENGINEERING GUIDELINES DRAWINGS		SCALE : AS SHOWN	
	C	AMENDMENT TO DIMENSIONS	06/06/2024			DRAWN BY : R. FURIORE / F. SANNA			DRAWING TITLE : DRIVEWAY ARRANGEMENT WITH FOOTPATH		JOB NUMBER :	
	B		17/03/2022			SURVEYED BY :					SHEET NUMBER : 1 OF 1	
	A		24/09/2018			PROJECT DIRECTOR : G. GORDON			CLIENT : GRIFFITH CITY COUNCIL		DRAWING NUMBER : STD-RD-13	REVISION : C
	REVISION : AMENDMENT OR REASON OF ISSUE :			ISSUE DATE :	CHECKED BY : J. CARROZZA	APPROVED FOR CONSTRUCTION BY : J. RIZZO			A3 ORIGINAL  COORDINATE SYSTEM: MGA ZONE 55	HEIGHT DATUM: A.M.D.		