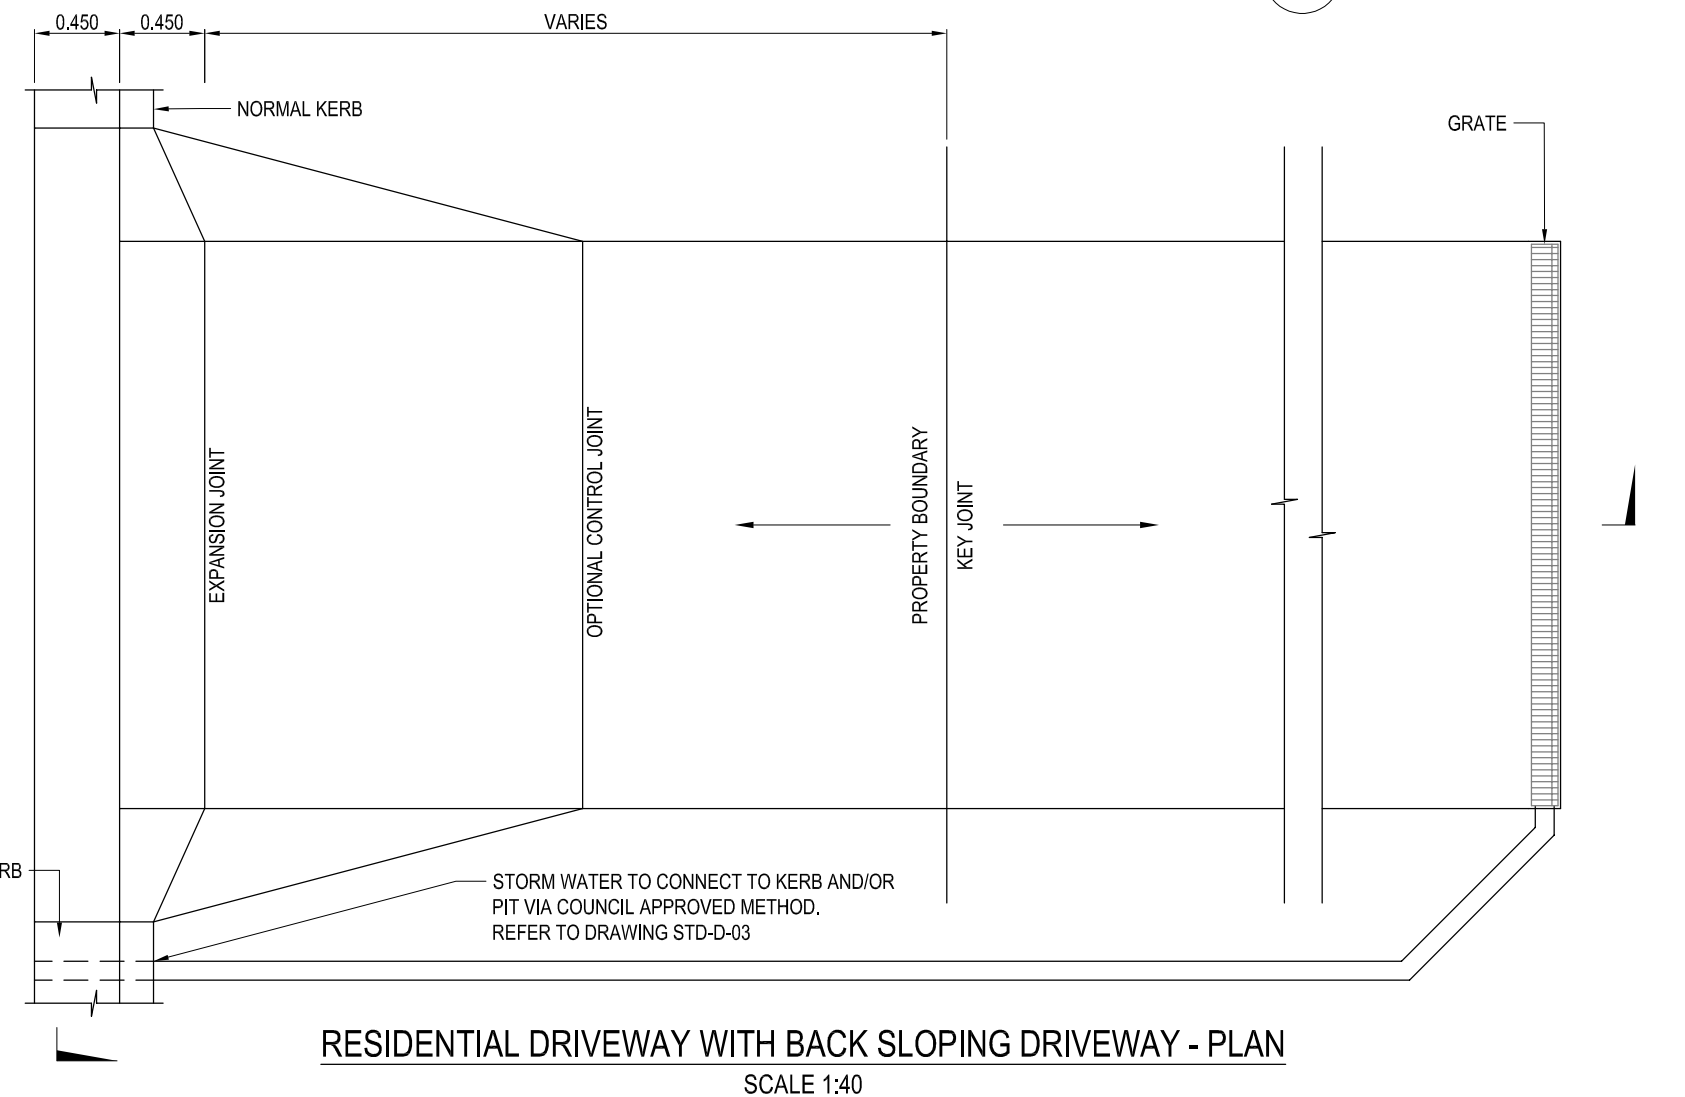
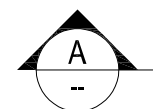
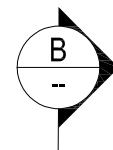


- NOTES**
1. THE FINISHED LEVEL OF THE DRIVEWAY AT THE PROPERTY BOUNDARY SHALL BE MAX. 130mm ABOVE TOP OF KERB.
  2. WHERE 130mm ABOVE TOP OF KERB CANNOT BE MET ABSOLUTE MIN AT BOUNDARY IS TOP OF KERB (WITH PRIOR WRITTEN COUNCIL APPROVAL).
  3. SL72 MESH 25MPa CONCRETE

[illegible]