



RURAL DRIVEWAY - PLAN
SCALE 1:40

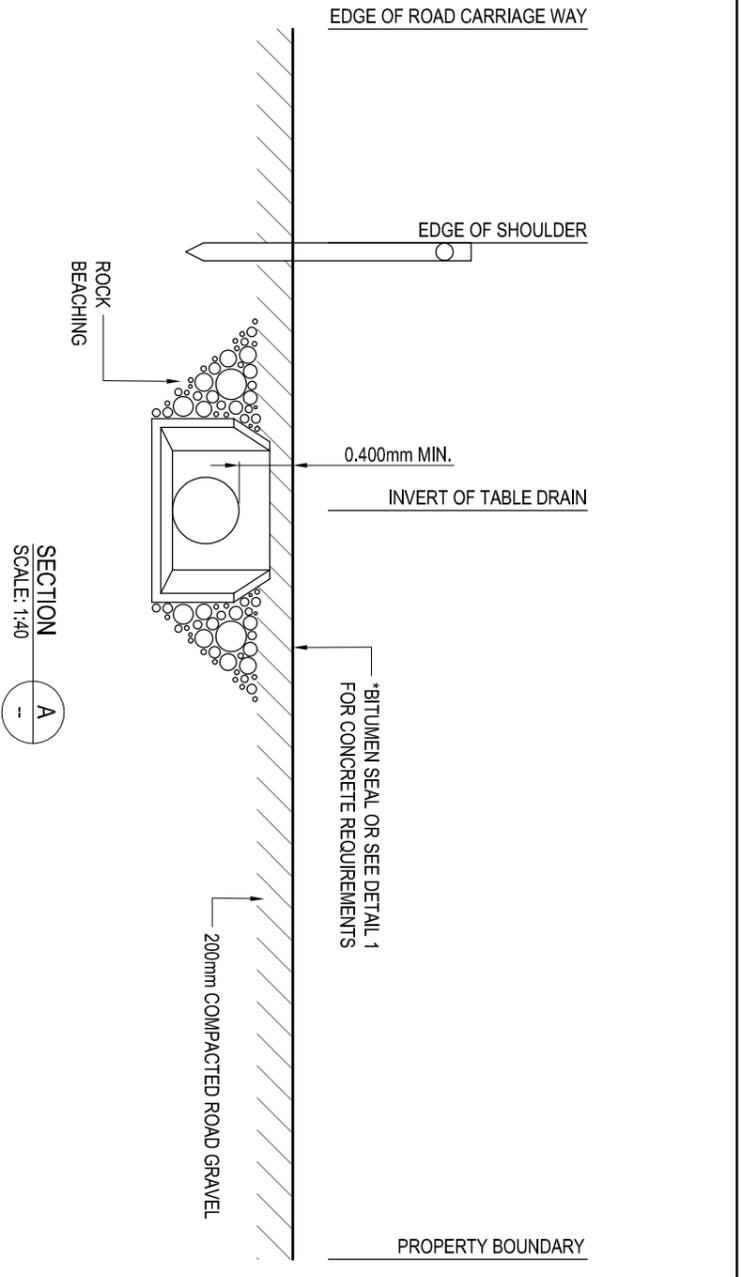

- NOTES**
1. DRIVEWAY ACCESS IS TO BE ALL WEATHER CONSTRUCTION OF A MINIMUM DEPTH OF 200mm COMPACTED ROAD GRAVEL
 2. *WHERE THE ACCESS WAY CONNECTS TO A SEALED ROAD THE ACCESS WAY IS TO BE BITUMEN SEAL OR EQUIVALENT HARD SURFACE BETWEEN THE PROPERTY BOUNDARY AND THE ROAD CARRIAGEWAY.
 3. ALL VEHICLE ACCESS TO BE 4.88m MINIMUM WIDE CULVERTS.

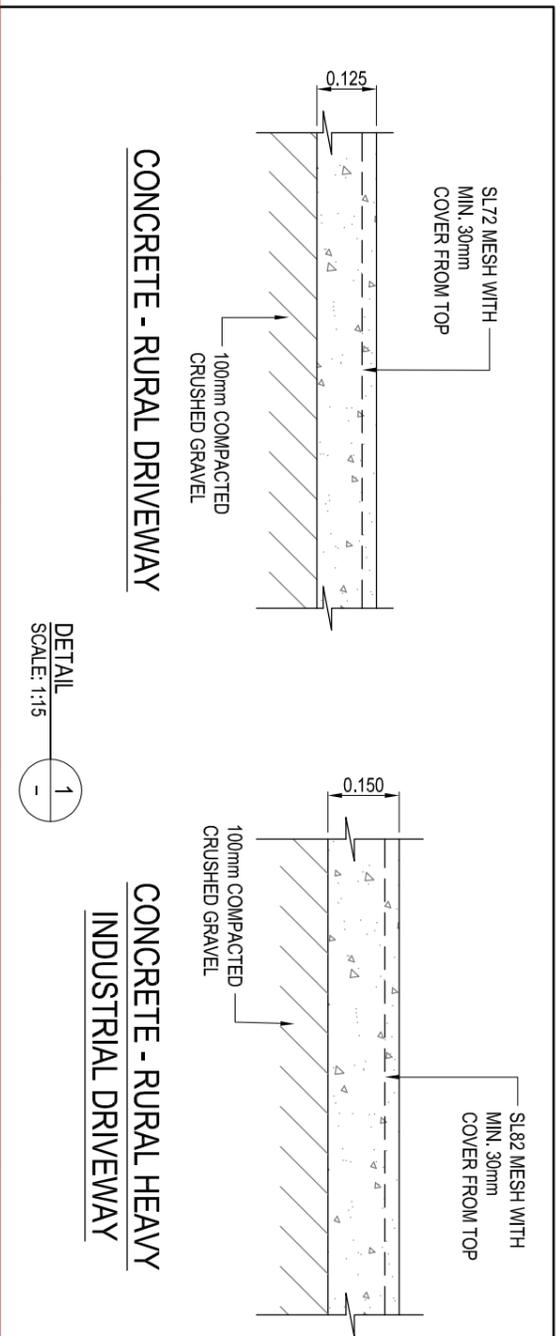

COPYRIGHT
This drawing and the information shown hereon is the property of Griffith City Council and may not be used for any other purpose than that for which this drawing is supplied. Any other use, copying or reproduction of all or any part of this drawing is prohibited without the written consent of Griffith City Council.

| REVISION: | AMENDMENT OR REASON OF ISSUE: | ISSUE DATE: | DESIGN / DRAWING CHECKED BY: | APPROVED FOR CONSTRUCTION BY: | WORKS ENGINEER: |
|-----------|-------------------------------|-------------|------------------------------|-------------------------------|-----------------|
| B | | 17/03/2022 | | | |
| A | | 08/08/2018 | L. CARROZZA | G. RIZZO | |

| | | | | |
|--|--|---|------------------------------------|---------------------|
| DESIGNED / DRAWN BY: R. FAROBE / F. SANNA | PROJECT DIRECTOR / DIRECTOR UTILITIES G. GORDON | AS ORIGINAL | CO-CORPORATE SYSTEMS (NSW) PTY LTD | HEIGHT DATA AND |
| SUPERVISED BY: | PROJECT DIRECTOR / DIRECTOR UTILITIES G. GORDON | AS ORIGINAL | CO-CORPORATE SYSTEMS (NSW) PTY LTD | HEIGHT DATA AND |
| SCALE: AS SHOWN | JOB NUMBER: | DRAWING TITLE: RURAL DRIVEWAY WITH CULVERT ARRANGEMENT | CLIENT: GRIFFITH CITY COUNCIL | REVISION: 1 OF 1 |
| SCALE: 1:15 | JOB NUMBER: | DRAWING NUMBER: STD-RD-17 | CLIENT: GRIFFITH CITY COUNCIL | REVISION: B |

