



PROPERTY BOUNDARY

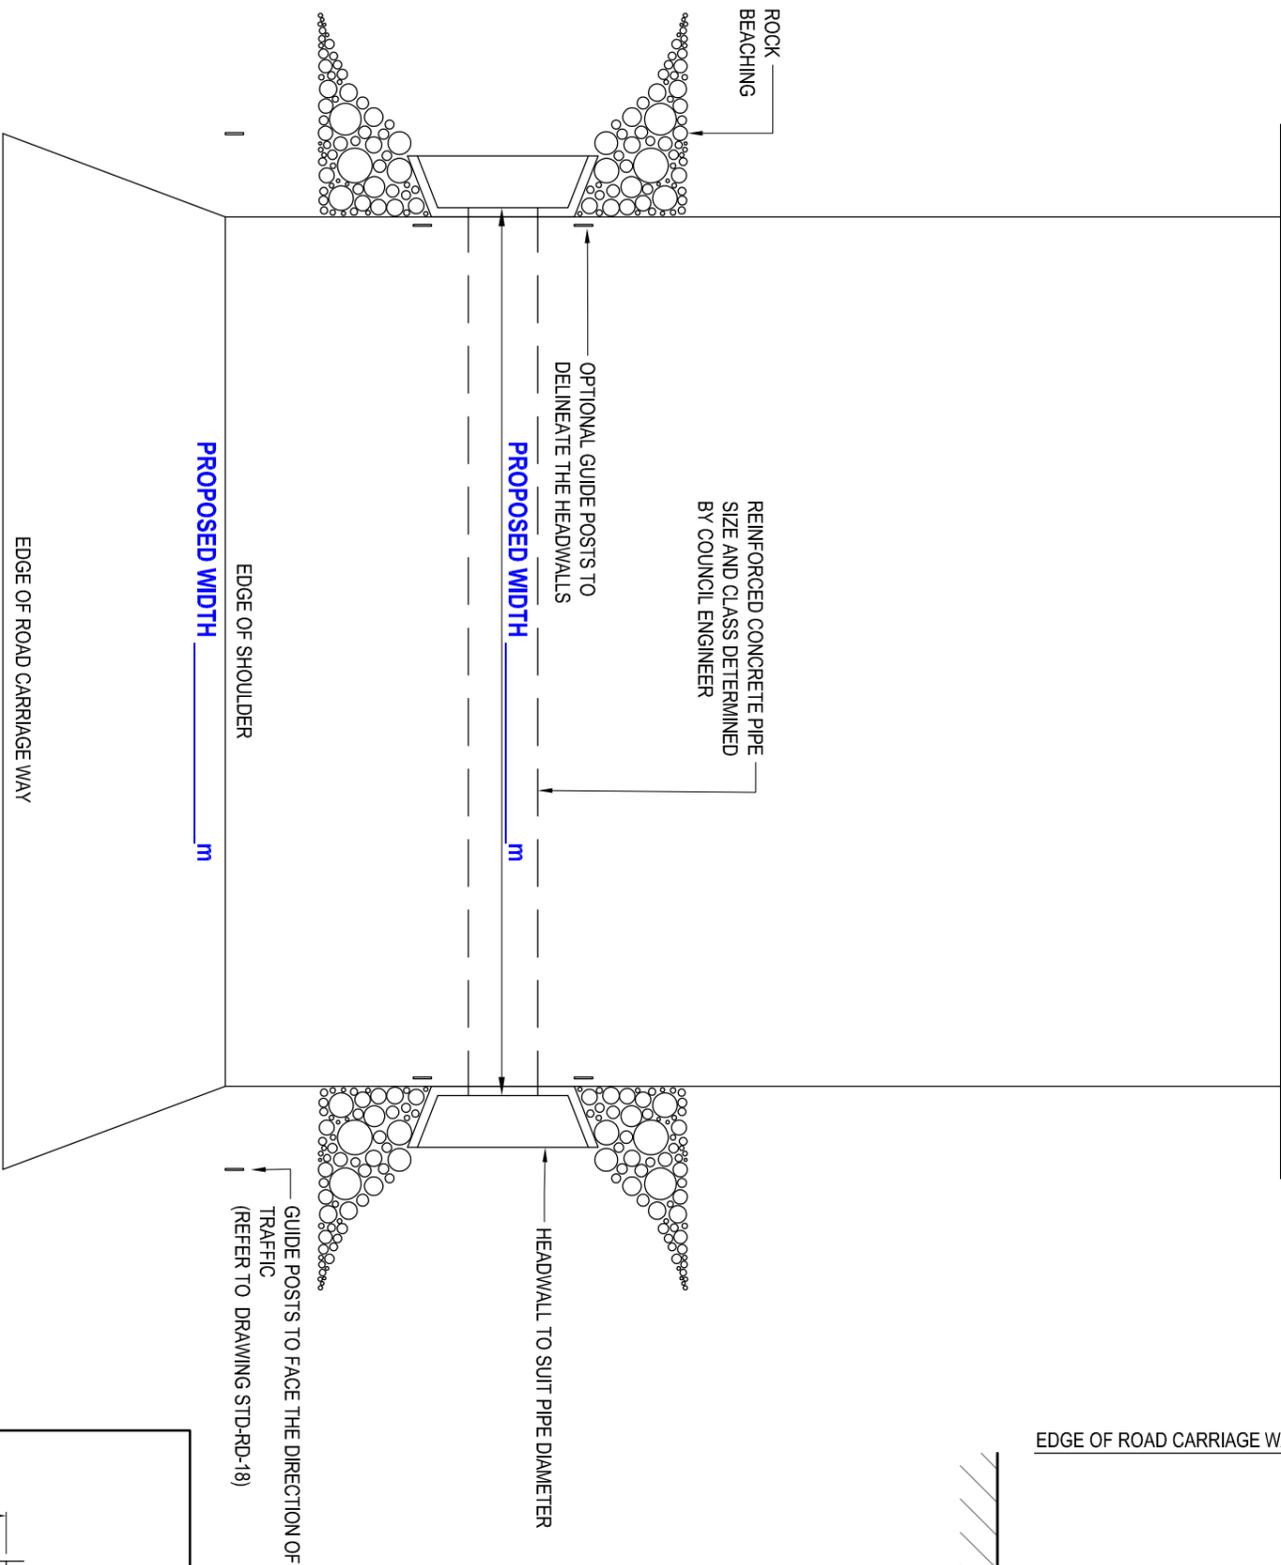


RURAL DRIVEWAY - PLAN
SCALE 1:40

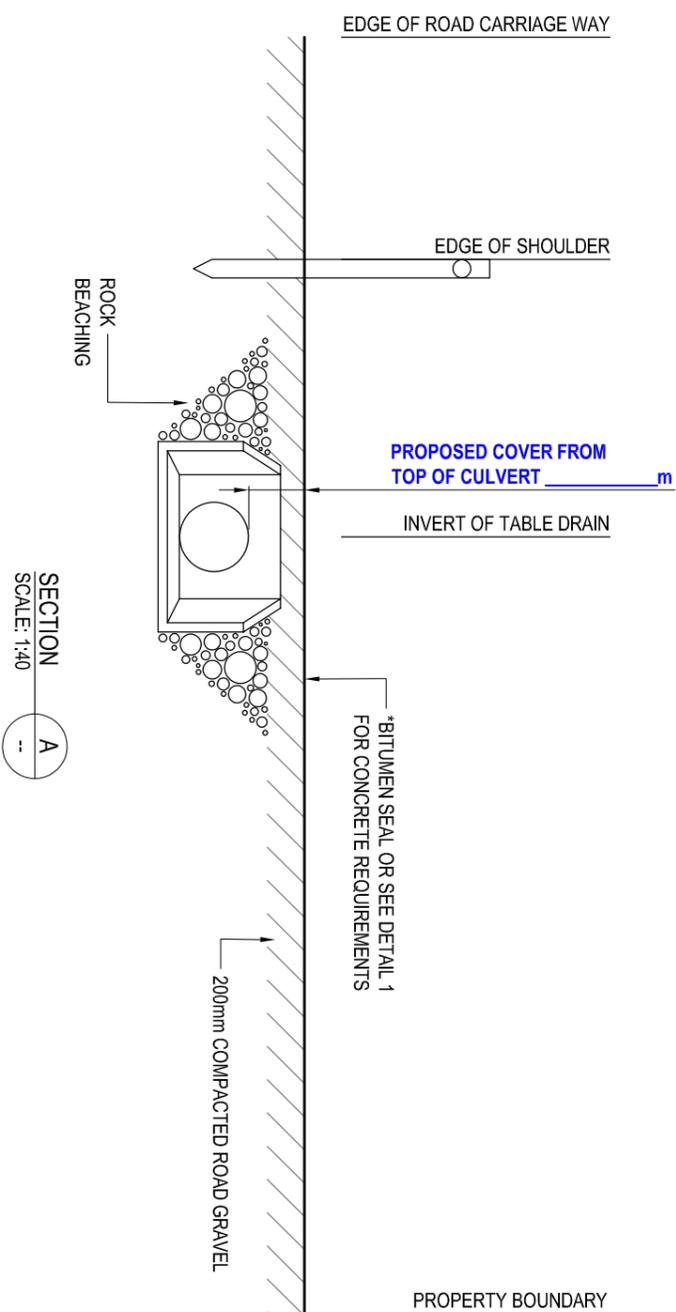


SECTION
SCALE: 1:40
A

- NOTES**
1. DRIVEWAY ACCESS IS TO BE ALL WEATHER CONSTRUCTION OF A MINIMUM DEPTH OF 200mm COMPACTED ROAD GRAVEL
 2. *WHERE THE ACCESS WAY CONNECTS TO A SEALED ROAD THE ACCESS WAY IS TO BE BITUMEN SEAL OR EQUIVALENT HARD SURFACE BETWEEN THE PROPERTY BOUNDARY AND THE ROAD CARRIAGEWAY.
 3. ALL VEHICLE ACCESS TO BE 4.8m MINIMUM WIDE CULVERTS.

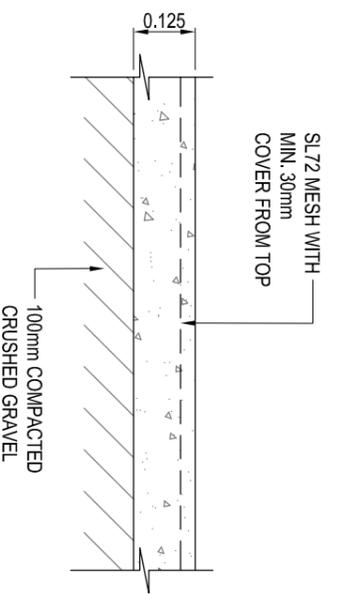

CONCRETE - RURAL DRIVEWAY

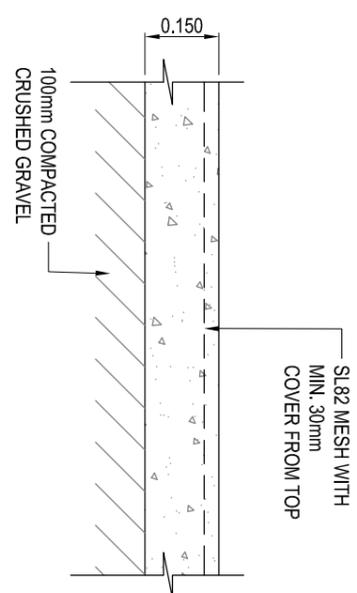

CONCRETE - RURAL HEAVY INDUSTRIAL DRIVEWAY

DETAIL
SCALE: 1:15
1

NOTE: ALL AREAS IN **BLUE** ABOVE MUST BE FILLED OUT AND ALL DETAILS BELOW.

SITE DETAILS: STREET NUMBER: _____

LOT NUMBER: _____

STREET NAME: _____

SUBURB: _____

STATEMENT OF COMPLIANCE: It is satisfied that the site was inspected and the proposed driveway can be constructed to comply with Council's Standard Drawing Numbers STD-RD-17, STD-RD-41.

FULL NAME: _____

COMPANY NAME: _____

POSITION: _____

SIGNATURE: _____

DATE: _____

DRAWING NUMBER:
TEMPLATE 005