

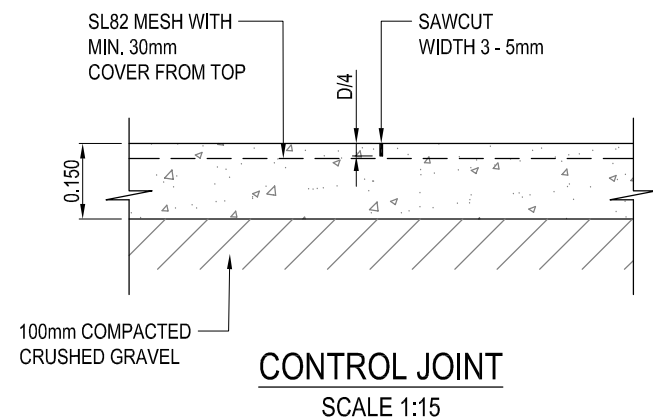
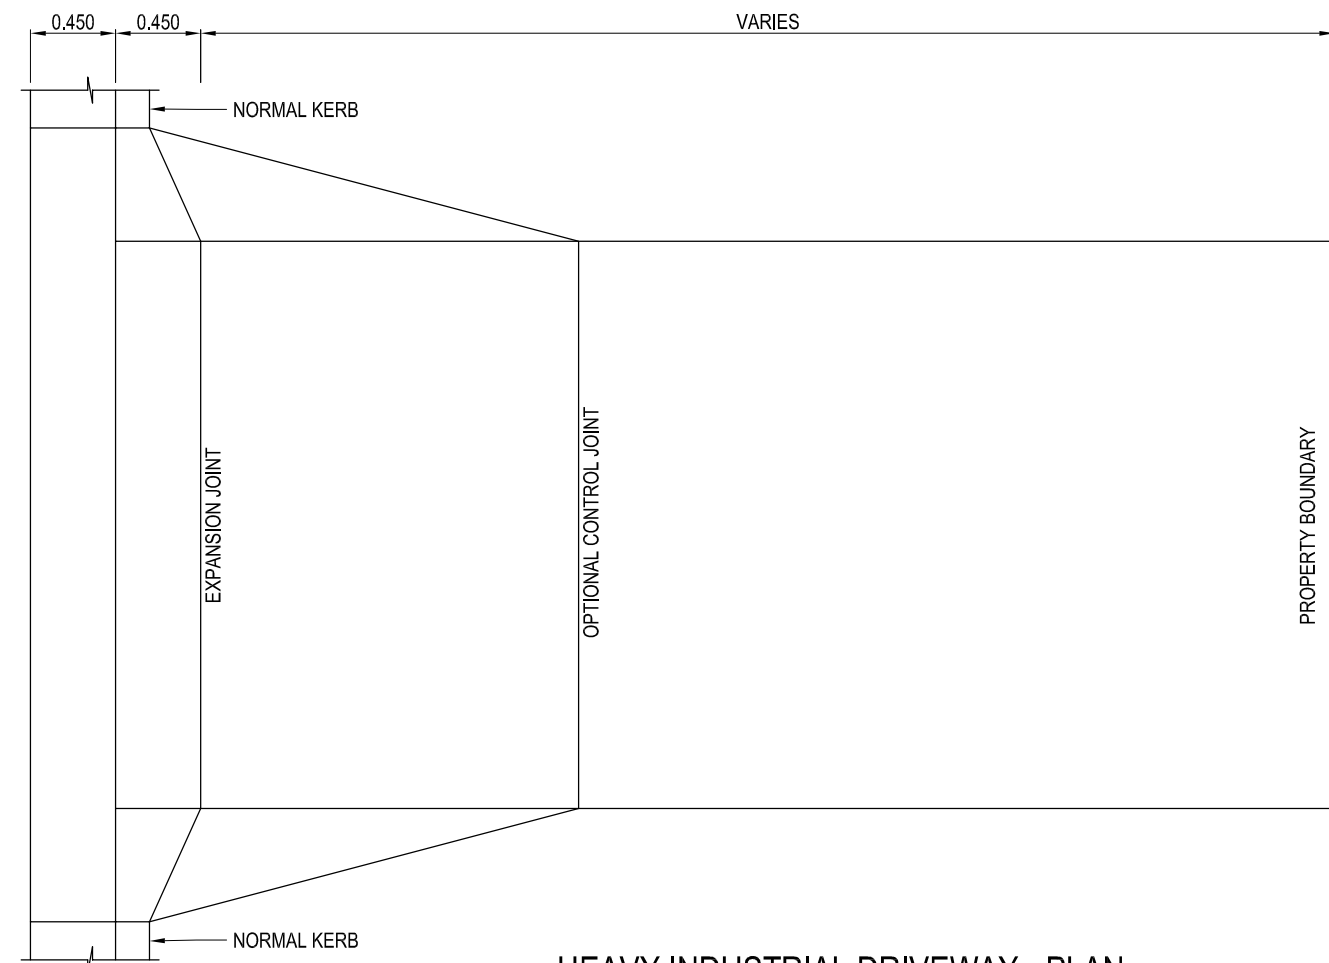
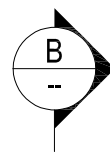
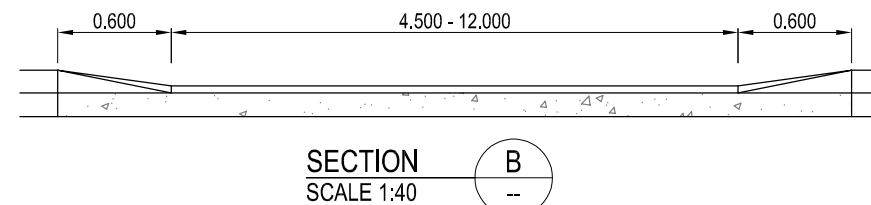
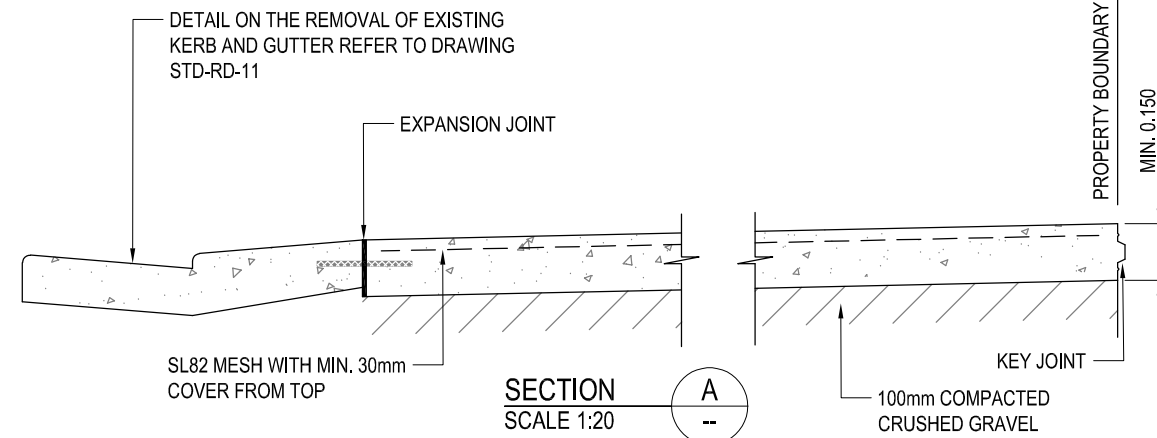
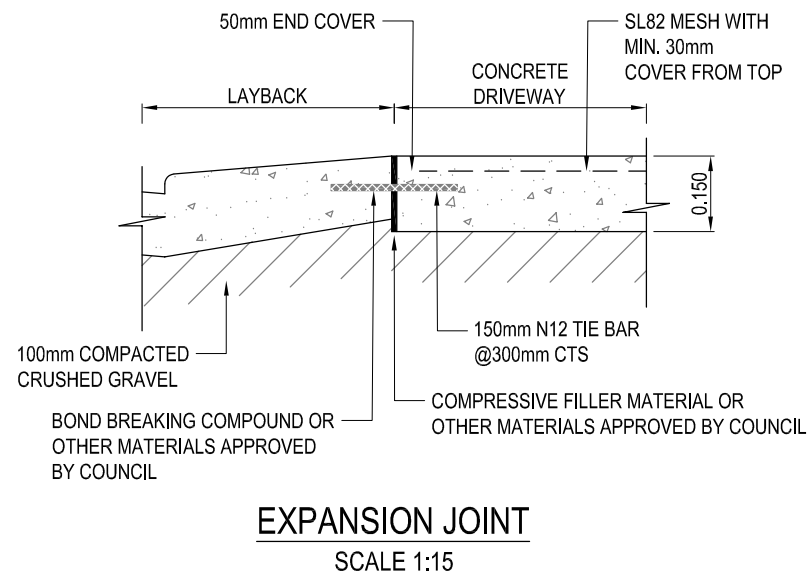


Project File Location: \\REMAUS\Engineers\FPD\Engineering Guidelines - 2018 - Draft\Part 2 - Guidelines for Design of Roads\STD-RD-12.dwg

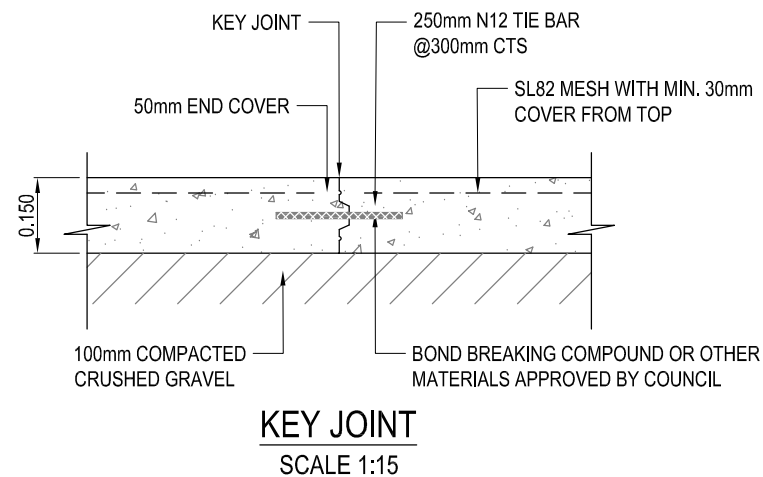



NOTES

1. THE FINISHED LEVEL OF THE DRIVEWAY AT THE PROPERTY BOUNDARY SHALL BE MAX. 130mm ABOVE TOP OF KERB.
2. SL82 MESH 25MPa CONCRETE

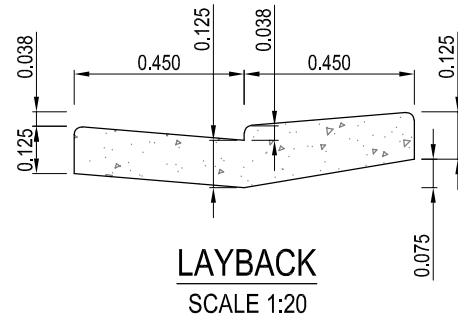

HEAVY INDUSTRIAL DRIVEWAY - PLAN
SCALE 1:40

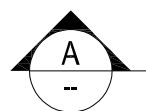

<p>COPYRIGHT This drawing and the information shown hereon is the property of Griffith City Council and may not be used for any other purpose than that for which this drawing is supplied. Any other use, copying or reproduction of all or any part of this drawing is prohibited without the written consent of Griffith City Council.</p>										<p>DESIGNED BY :</p>		<p>0.1 0 0.1 0.2 0.3 0.4 0.5</p> <p>HORIZONTAL SCALE 1:15</p> <p>0.25 0 0.1 0.2 0.3 0.4 0.5</p> <p>HORIZONTAL SCALE 1:20</p> <p>0.5 0 0.5 1</p> <p>0.25 0 0.25 0.5 1</p> <p>HORIZONTAL SCALE 1:40</p> <p>A3 ORIGINAL CO-ORDINATE SYSTEM: MGA ZONE 55 HEIGHT DATUM: A.H.D</p>		<p> SURVEY, DESIGN AND DRAFTING SERVICES</p> <p>ABN: 81274100702 1 Snowyview Drive, GRIFFITH NSW 2880 T 02 89621000 F 02 89621161 email@griffithcouncil.nsw.gov.au</p>		<p>PROJECT TITLE & LOCATION : ENGINEERING GUIDELINES DRAWINGS</p>		<p>SCALE : AS SHOWN</p>	
<p>B WORDING UPDATED</p>				<p>25/03/2024</p>						<p>DRAWN BY : R. FURORE</p>				<p>DRAWING TITLE : HEAVY INDUSTRIAL DRIVEWAY ARRANGEMENT</p>		<p>JOB NUMBER :</p>			
<p>A</p>				<p>02/08/2018</p>						<p>SURVEYED BY :</p>				<p>SHEET NUMBER : 1 OF 1</p>					
<p>REVISION:</p>		<p>AMENDMENT OR REASON OF ISSUE :</p>		<p>ISSUE DATE :</p>		<p>CHECKED BY : J. CARROZZA</p>		<p>APPROVED FOR CONSTRUCTION BY : J. RIZZO</p>		<p>PROJECT DIRECTOR : G. GORDON</p>				<p>CLIENT : GRIFFITH CITY COUNCIL</p>		<p>DRAWING NUMBER : STD-RD-12</p>		<p>REVISION : B</p>	

