


Project File Location: \\REINUS\Engineers\FPP\as\Engineering\Guidelines - 2018 - Draft\Part 2 - Guidelines for Design of Roads\STD-RD-23.dwg

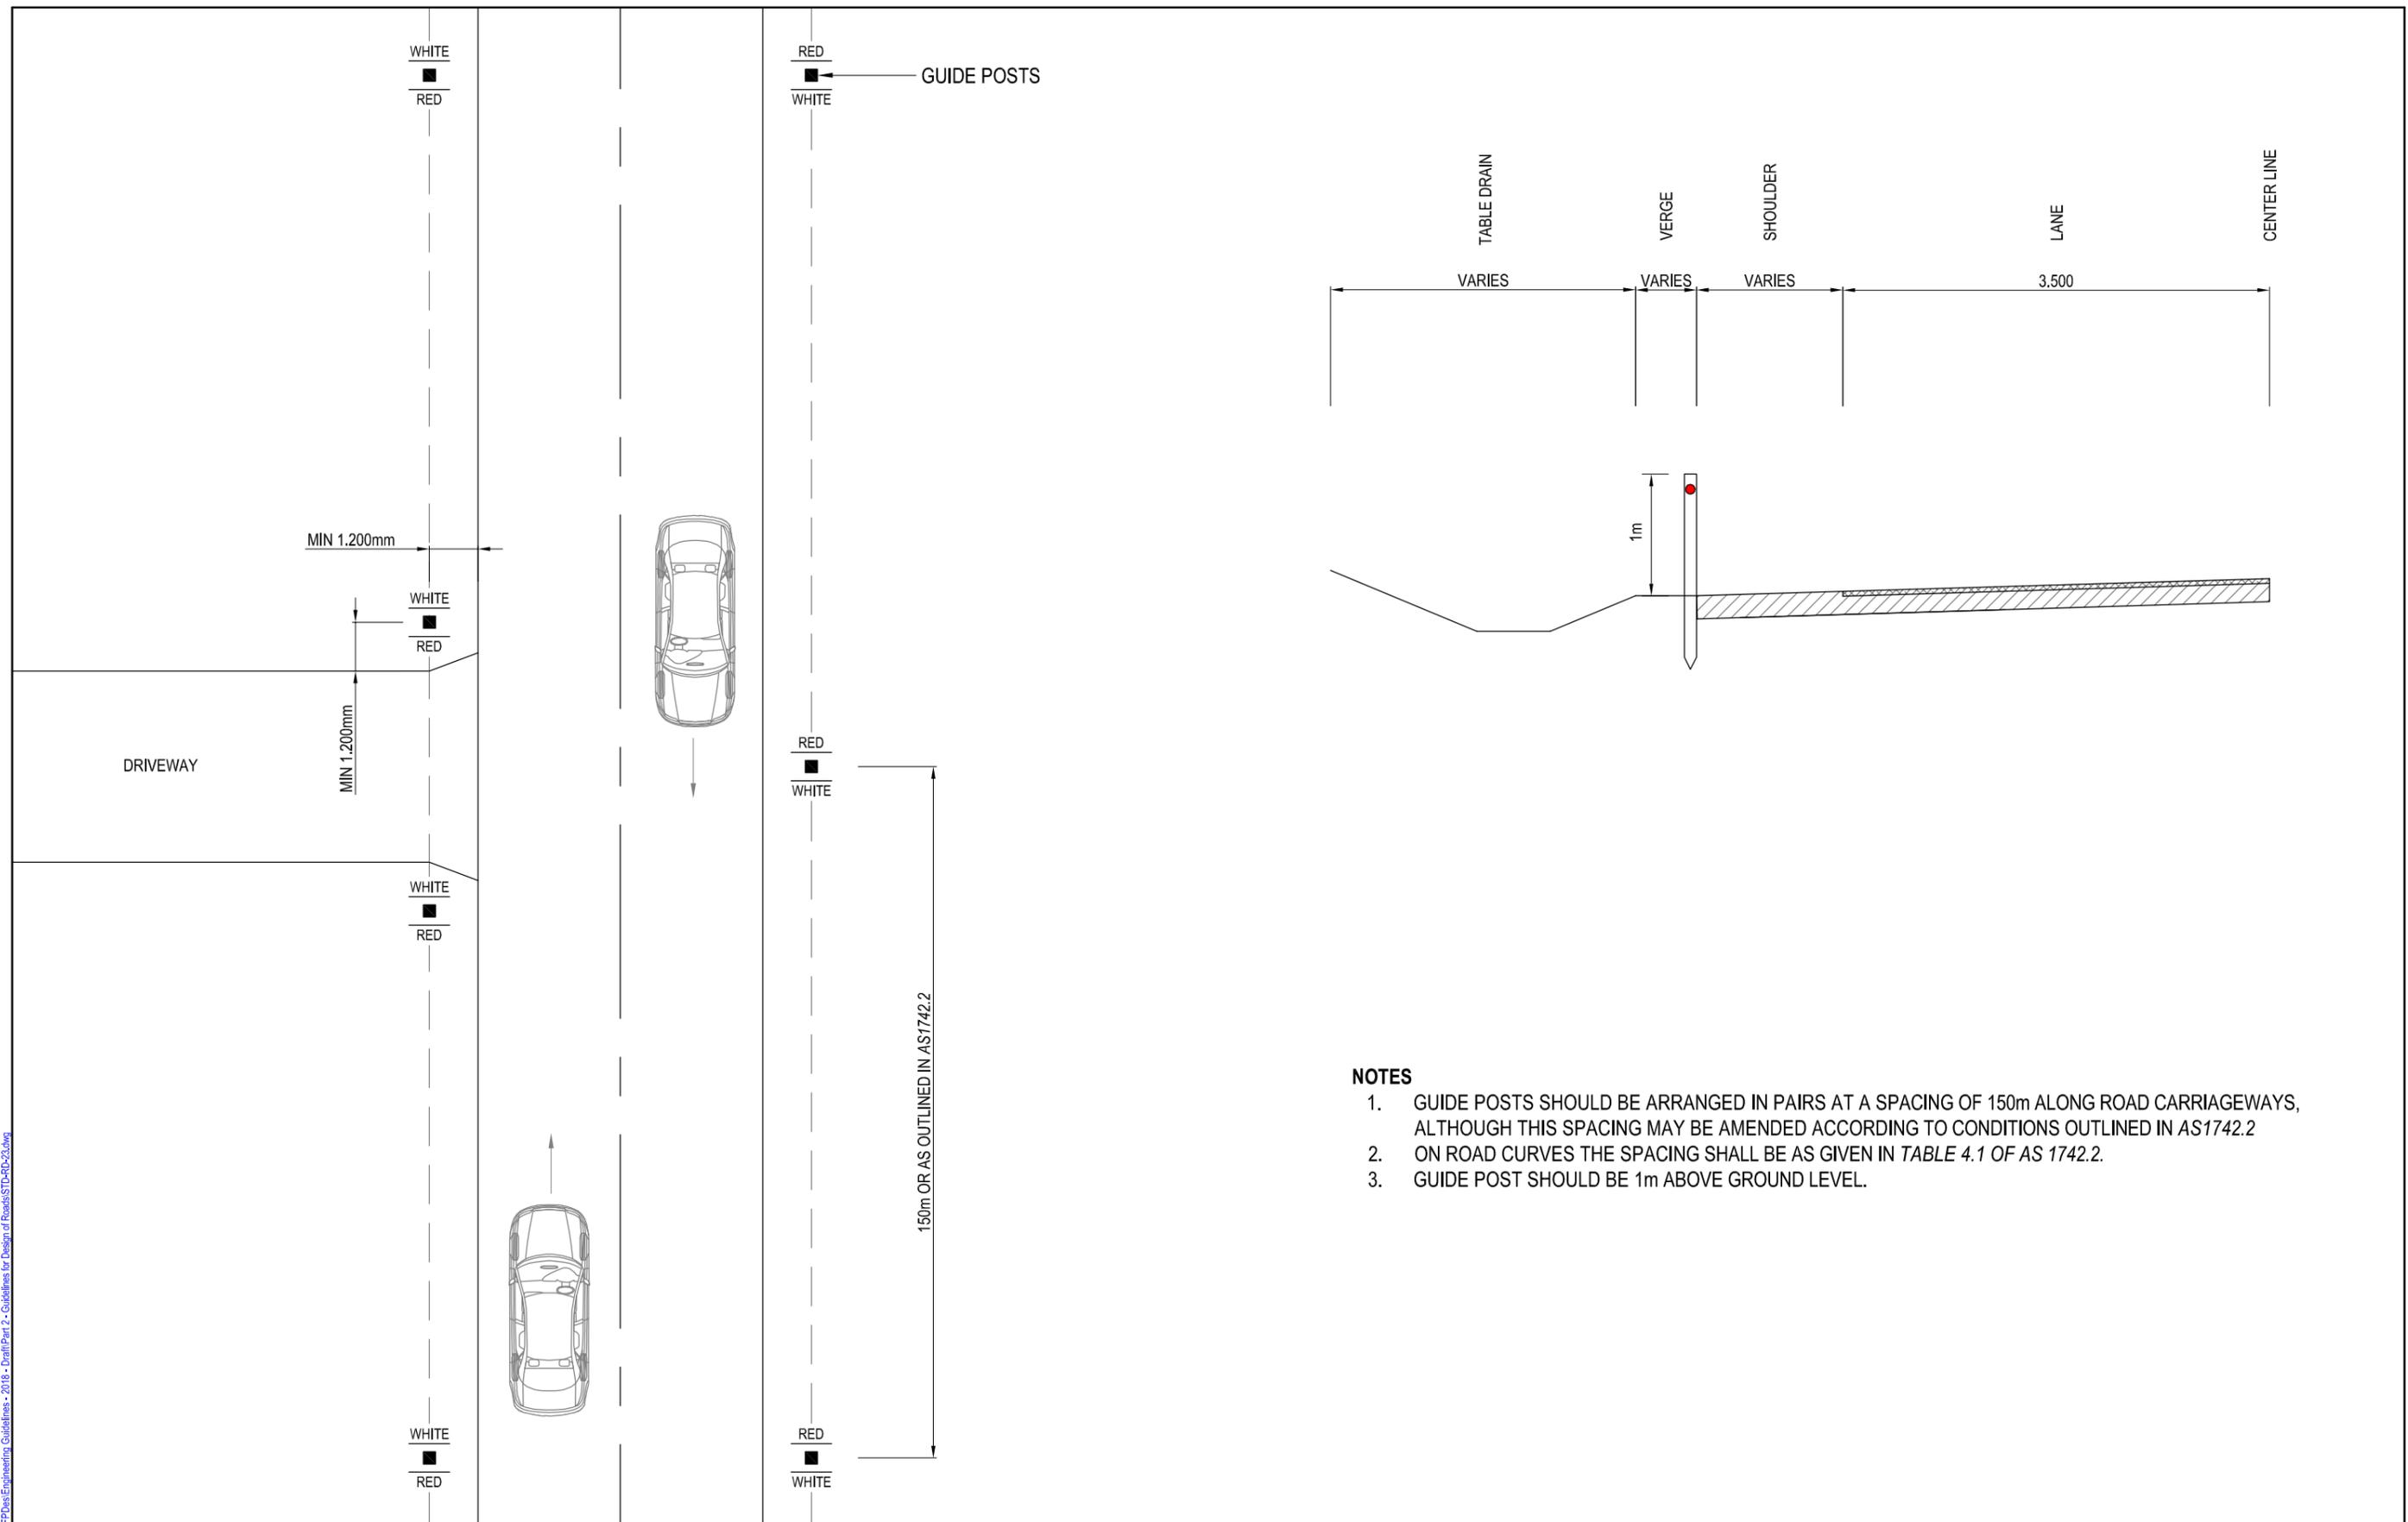

- NOTES**
1. GUIDE POSTS SHOULD BE ARRANGED IN PAIRS AT A SPACING OF 150m ALONG ROAD CARRIAGEWAYS, ALTHOUGH THIS SPACING MAY BE AMENDED ACCORDING TO CONDITIONS OUTLINED IN AS1742.2
 2. ON ROAD CURVES THE SPACING SHALL BE AS GIVEN IN TABLE 4.1 OF AS 1742.2.
 3. GUIDE POST SHOULD BE 1m ABOVE GROUND LEVEL.

| | | | | | | | | | | | | | | | |
|--|--|---------------------|--|-------------------------------------|--|--|--|---|--|---|--|---|--|-----------------------------|--|
| <p>COPYRIGHT This drawing and the information shown hereon is the property of Griffith City Council and may not be used for any other purpose than that for which this drawing is supplied. Any other use, copying or reproduction of all or any part of this drawing is prohibited without the written consent of Griffith City Council.</p> | | | | | | | | <p>DESIGNED BY :</p> | | <p>NOT TO SCALE</p> <p>UNLESS SHOWN</p> | | <p>PROJECT TITLE & LOCATION : ENGINEERING GUIDELINES DRAWINGS</p> | | <p>SCALE : AS SHOWN</p> | |
| <p>REVISION : B UPDATED</p> | | <p>28/06/2024</p> | | | | <p>DRAWN BY : R. FURORE</p> | | <p>DRAWING TITLE : STANDARD GUIDEPOST DETAILS</p> | | | | <p>JOB NUMBER :</p> | | | |
| <p>A</p> | | <p>27/08/2018</p> | | | | <p>SURVEYED BY :</p> | | <p>SHEET NUMBER : 1 OF 1</p> | | | | | | | |
| <p>AMENDMENT OR REASON OF ISSUE :</p> | | <p>ISSUE DATE :</p> | | <p>CHECKED BY : J. CARROZZA</p> | | <p>APPROVED FOR CONSTRUCTION BY : J. RIZZO</p> | | <p>PROJECT DIRECTOR : G. GORDON</p> | | <p>CLIENT : GRIFFITH CITY COUNCIL</p> | | <p>DRAWING NUMBER : STD-RD-23</p> | | <p>REVISION : B</p> | |
| | | | | | | | | <p>A3 ORIGINAL CO-ORDINATE SYSTEM: MGA ZONE 55 HEIGHT DATUM: A.H.D.</p> | | <p>Griffith City Council ...love the lifestyle... SURVEY, DESIGN AND DRAFTING SERVICES</p> | | <p>ABR: 81 0274 10070 1 Riverside Drive, GRIFFITH NSW 2880 T 02 89221000 F 02 89227161 email@griffithcitycouncil.nsw.gov.au</p> | | | |