



PROPERTY BOUNDARY

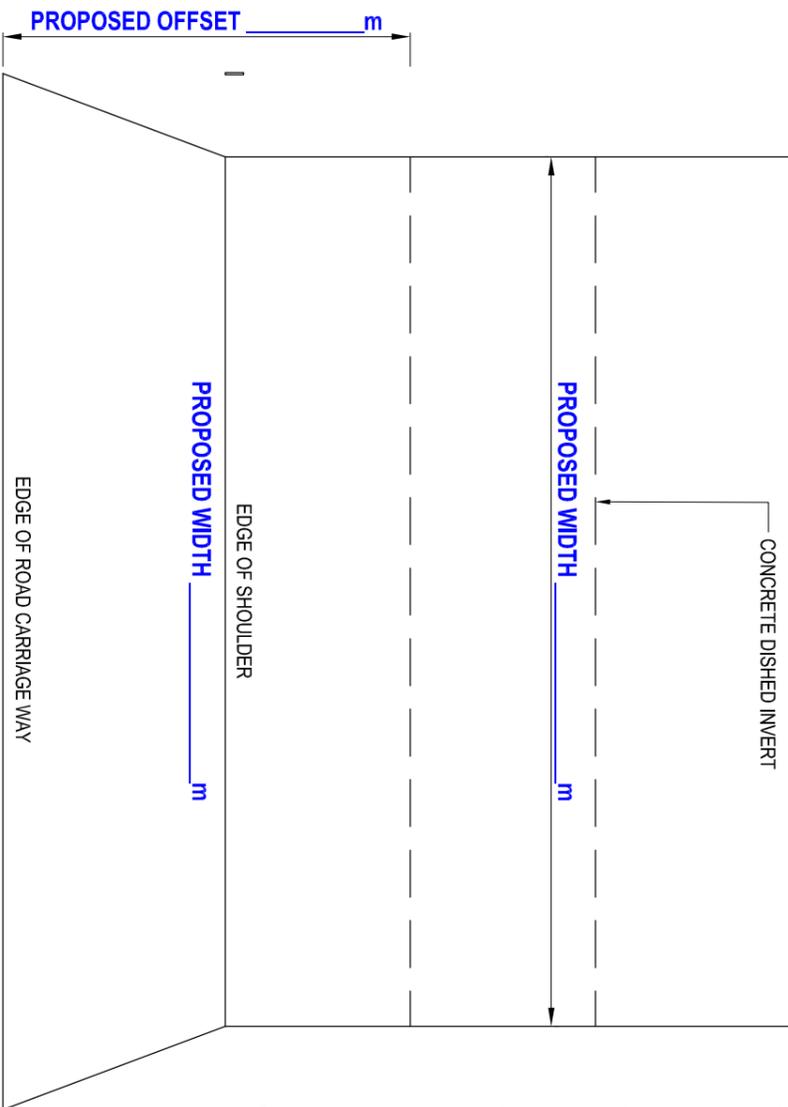

RURAL DRIVEWAY - PLAN
SCALE 1:40

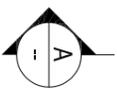

NOTE: ALL AREAS IN **BLUE** ABOVE MUST BE FILLED OUT AND ALL DETAILS BELOW.

SITE DETAILS: STREET NUMBER: _____

LOT NUMBER: _____

STREET NAME: _____

SUBURB: _____

STATEMENT OF COMPLIANCE: It is satisfied that the site was inspected and the proposed driveway can be constructed to comply with Council's Standard Drawing Numbers STD-RD-18, STD-RD-41.

FULL NAME: _____

COMPANY NAME: _____

POSITION: _____

SIGNATURE: _____


DATE: _____

DRAWING NUMBER:
TEMPLATE 006

NOTES

1. DRIVEWAY ACCESS IS TO BE ALL WEATHER CONSTRUCTION OF A MINIMUM DEPTH OF 200mm COMPACTED ROAD GRAVEL
2. WHERE THE ACCESS WAY CONNECTS TO A SEALED ROAD THE ACCESS WAY IS TO BE BITUMEN SEAL OR EQUIVALENT HARD SURFACE BETWEEN THE PROPERTY BOUNDARY AND THE ROAD CARRIAGEWAY.
3. IN ORDER TO ACHIEVE MINIMUM OFFSET FROM CONCRETE DISH CROSSING TO EDGE OF ROAD CARRIAGEWAY, REDIRECTION OF TABLE DRAIN MAY BE REQUIRED AT THE CORRECT GRADE.
4. 25MPa CONCRETE


GUIDE POSTS TO FACE THE DIRECTION OF TRAFFIC (SEE DRAWING STD-RD-18)

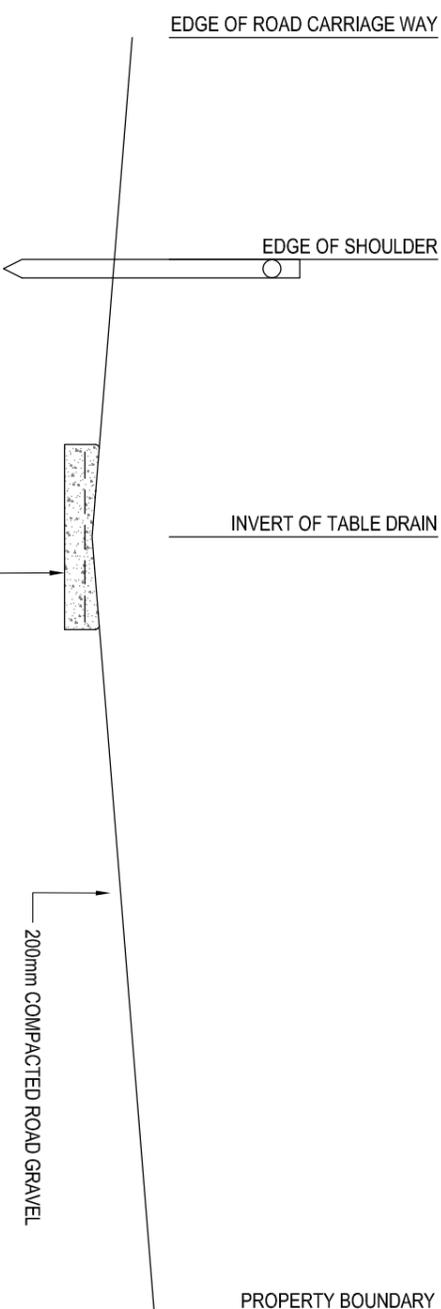

SECTION
SCALE: 1:40




DISHED INVERT 1m WIDE
SCALE 1:10

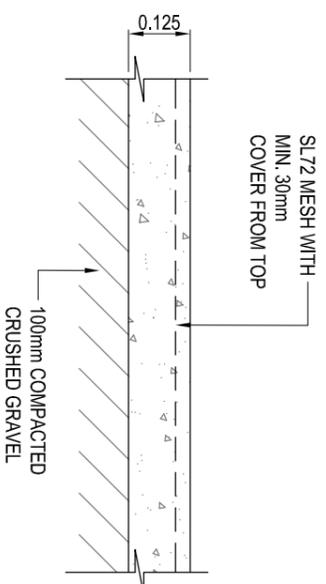

CONCRETE - RURAL DRIVEWAY

DETAIL
SCALE: 1:15

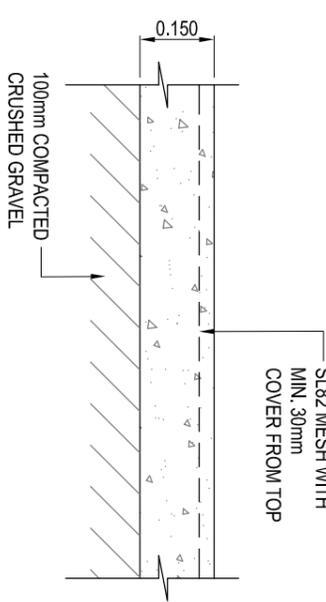

CONCRETE - RURAL HEAVY INDUSTRIAL DRIVEWAY