




- NOTES**
1. THE FINISHED LEVEL OF THE DRIVEWAY AT THE PROPERTY BOUNDARY SHALL BE MAX. 130mm ABOVE TOP OF KERB.
 2. SL72 MESH 25MPa CONCRETE

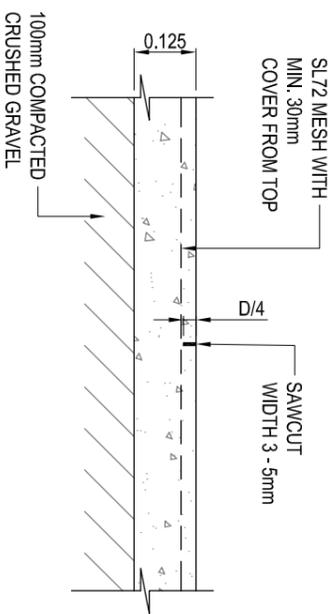


CONTROL JOINT
SCALE 1:15

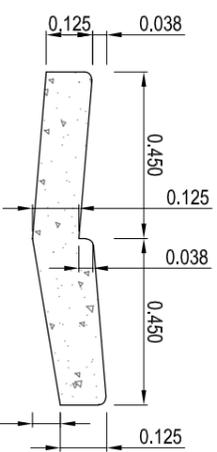


LAYBACK
SCALE 1:20

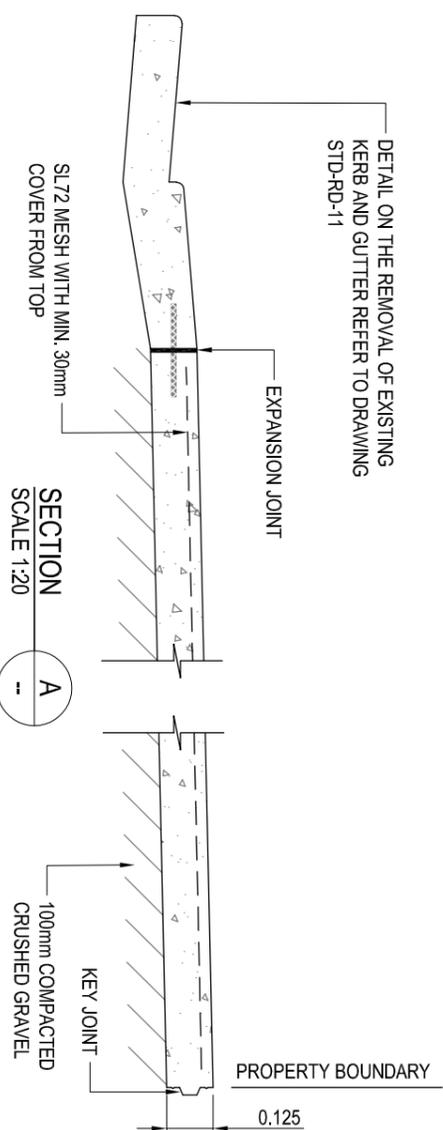



SECTION A
SCALE 1:20

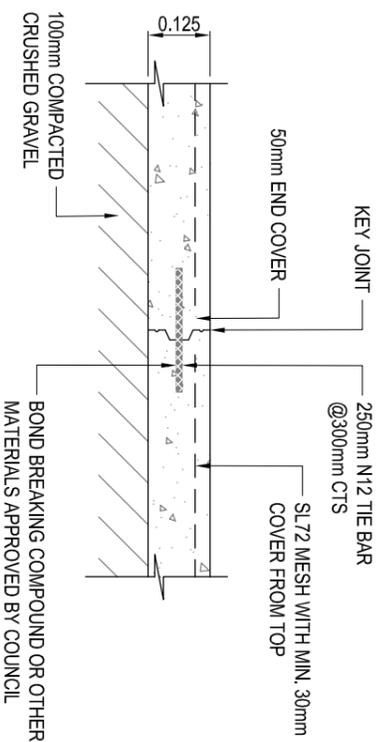



KEY JOINT
SCALE 1:15

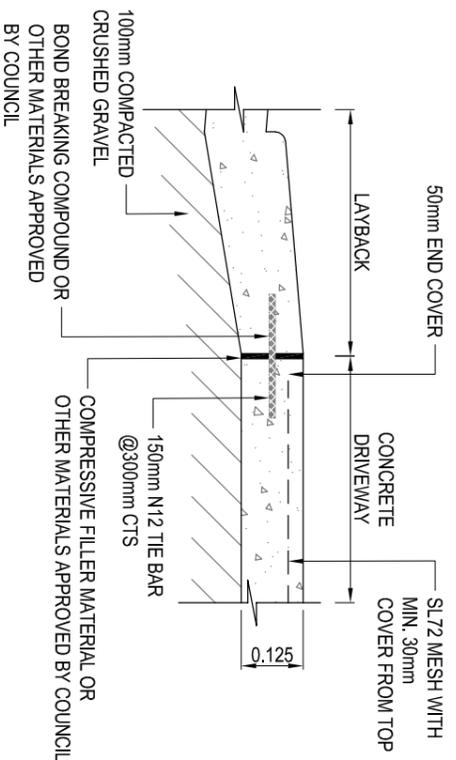

EXPANSION JOINT
SCALE 1:15

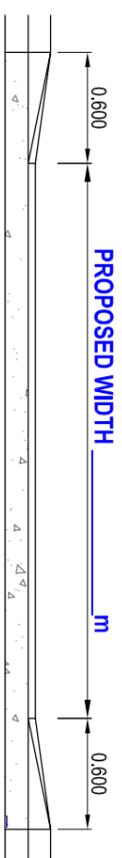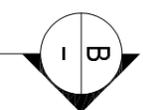

SECTION B
SCALE 1:40

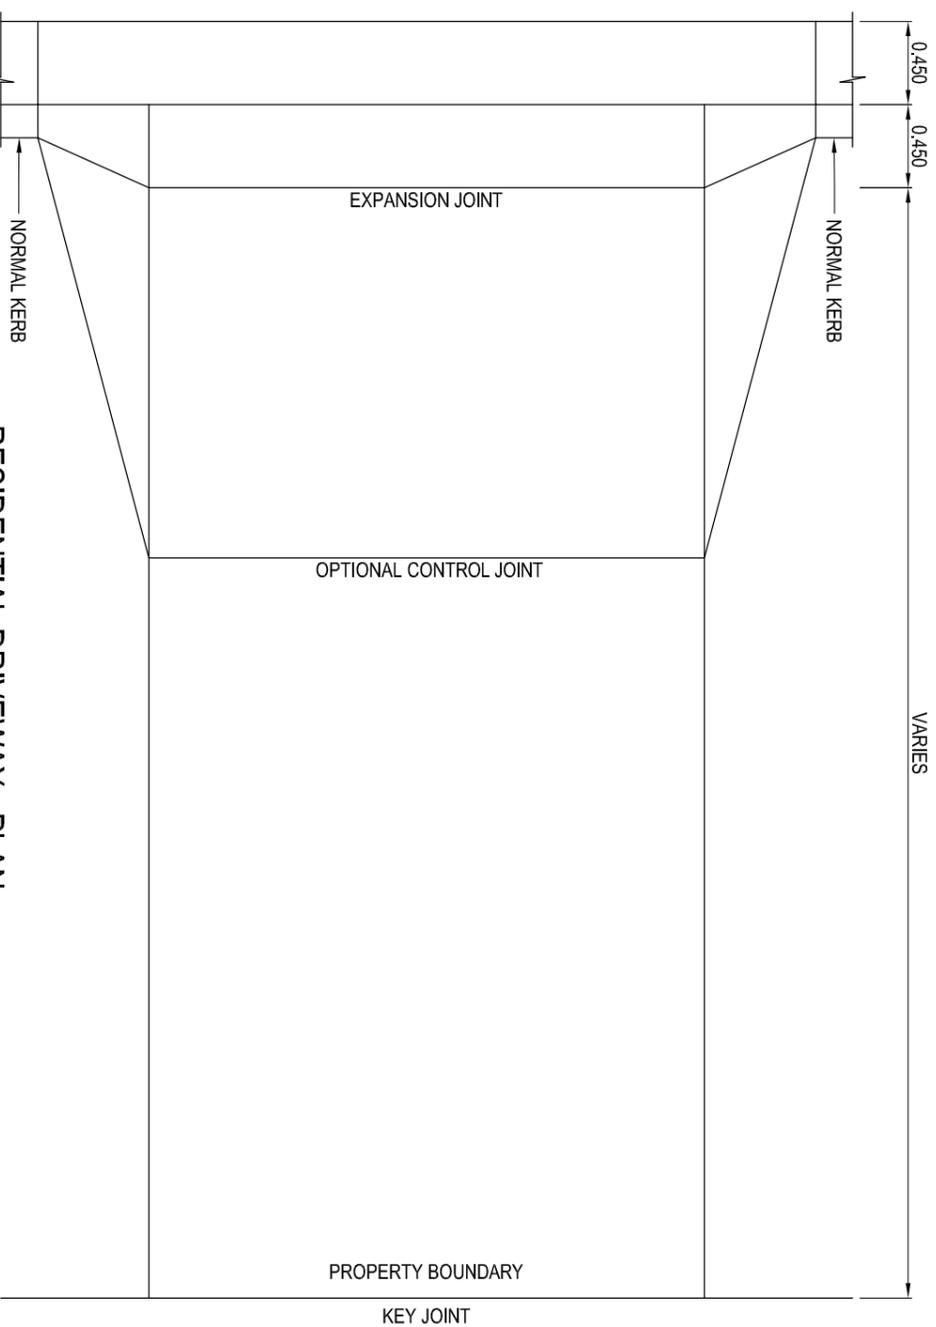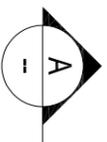

RESIDENTIAL DRIVEWAY - PLAN
SCALE 1:40

NOTE: ALL AREAS IN **BLUE** ABOVE MUST BE FILLED OUT AND ALL DETAILS BELOW.

SITE DETAILS: STREET NUMBER: _____ LOT NUMBER: _____

STREET NAME: _____

SUBURB: _____

STATEMENT OF COMPLIANCE: It is satisfied that the site was inspected and the proposed driveway can be constructed to comply with Council's Standard Drawing Numbers STD-RD-11, STD-RD-15, STD-RD-16, STD-RD-41.

FULL NAME: _____ COMPANY NAME: _____

POSITION: _____

SIGNATURE: _____

DATE: _____

DRAWING NUMBER:
TEMPLATE 001