


FILE NAME 1200_FloodEarthworks.dwg LAYOUT NAME 03
FILE LOCATION Z:\1200 - Lake Wyangan Stage 4\ACAD

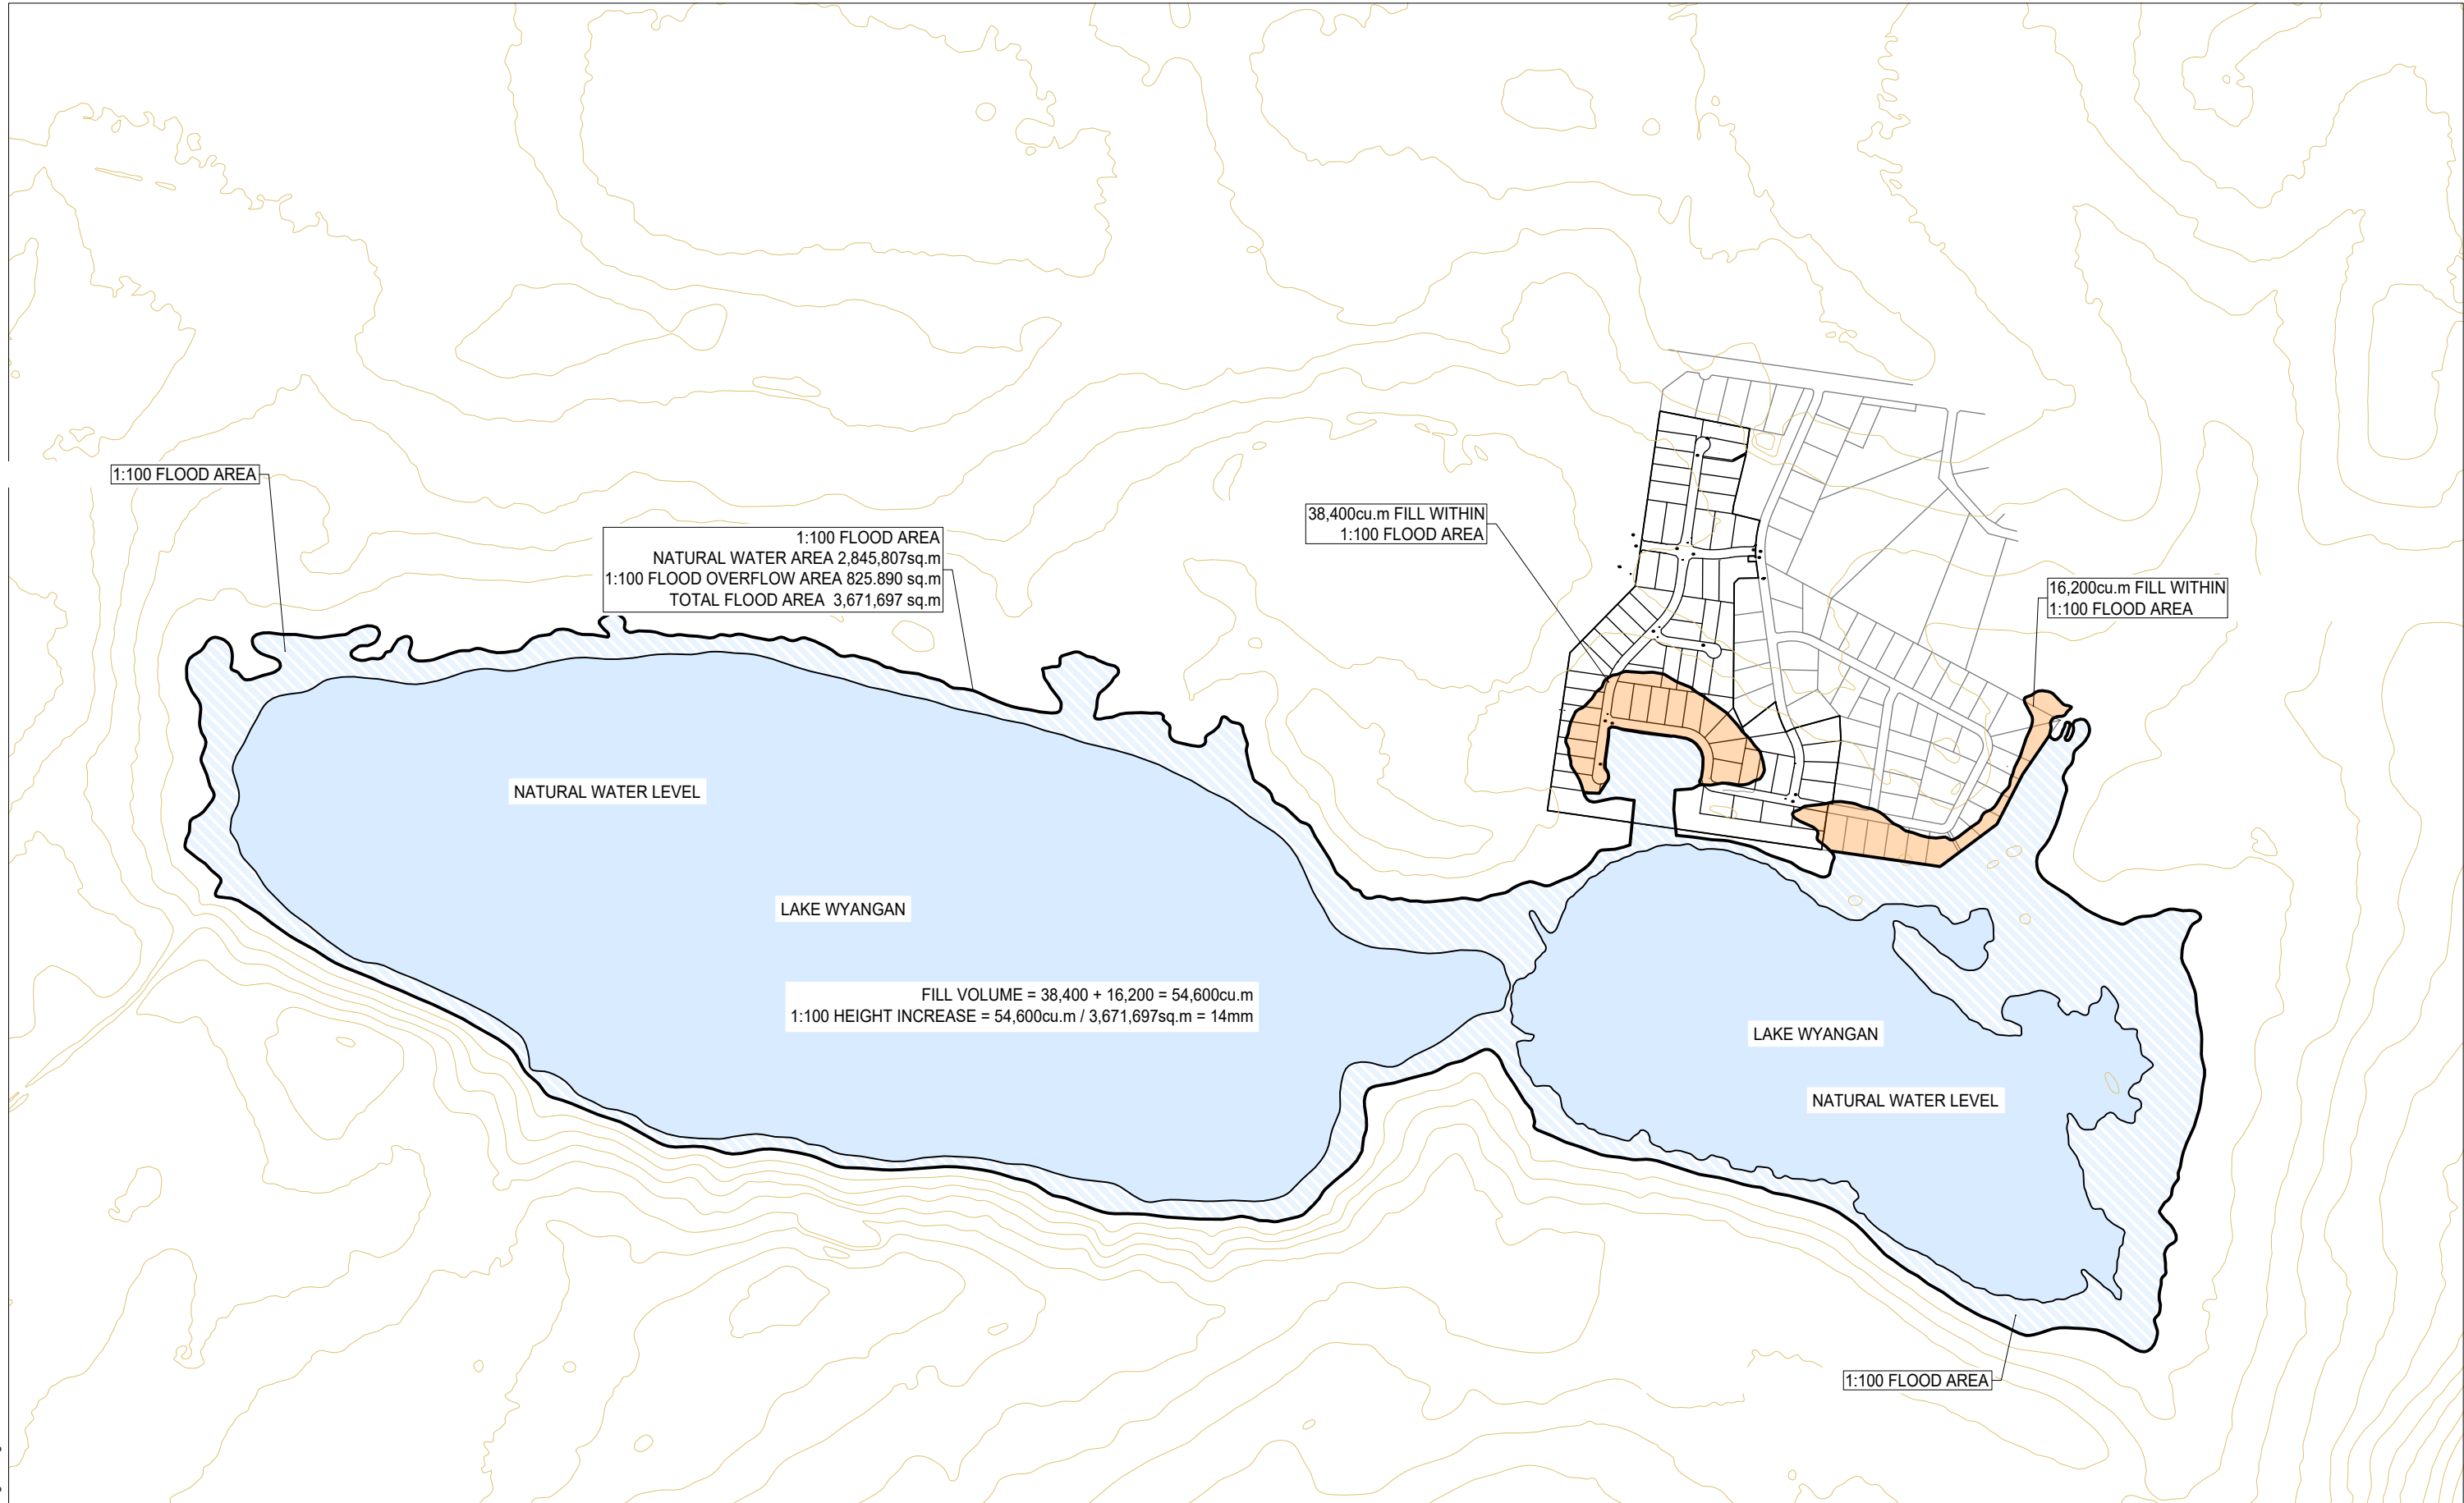

10			
9			
8			
7			
6			
5			
4			
3	EARTHWORKS FOR DAM FILLING - HWL 107.610	DSJ	01/07/22
2	EARTHWORKS TRIAL 3 (1170_G01.4)	DSJ	11/04/22
1	LAYOUT PLAN	DSJ	08/04/22

WARNING

BEWARE OF UNDERGROUND SERVICES
DIAL BEFORE YOU DIG
THE LOCATION OF UNDERGROUND SERVICES, WHERE SHOWN
ARE APPROXIMATE ONLY.

ALL AUTHORITIES MUST BE CONTACTED PRIOR TO
CONSTRUCTION TO DETERMINE THE EXACT LOCATION
OF ALL UNDERGROUND SERVICES

0 100 200 300 400 500 600 700 (m)

NON STANDARD BAR SCALE

DESIGN BY: DSJ DRAWN BY: DSJ CHECKED BY: — PLOT DATE: 20/07/2022

LAKESIDE ESTATE

LAKE WYANGAN - GRIFFITH

FLOOD EARTHWORKS

1:100 FLOOD AREA/LEVEL DUE TO DEVELOPMENT EARTHWORKS

EARTHWORKS VOLUME BELOW DAM HWL 107.610

1200_FLOODEARTHWORKS.DWG SHEET: 3 OF 3 SHEET SIZE: A1 REV: A

DEVELOPMENT
OUTCOMES