



NOTES



- THE FINISHED LEVEL OF THE DRIVEWAY AT THE PROPERTY BOUNDARY SHALL BE MAX. 130mm ABOVE TOP OF KERB.
- WHERE 130mm ABOVE TOP OF KERB CANNOT BE MET ABSOLUTE MIN AT BOUNDARY IS TOP OF KERB (WITH PRIOR WRITTEN COUNCIL APPROVAL).
- SL72 MESH 25MPa CONCRETE

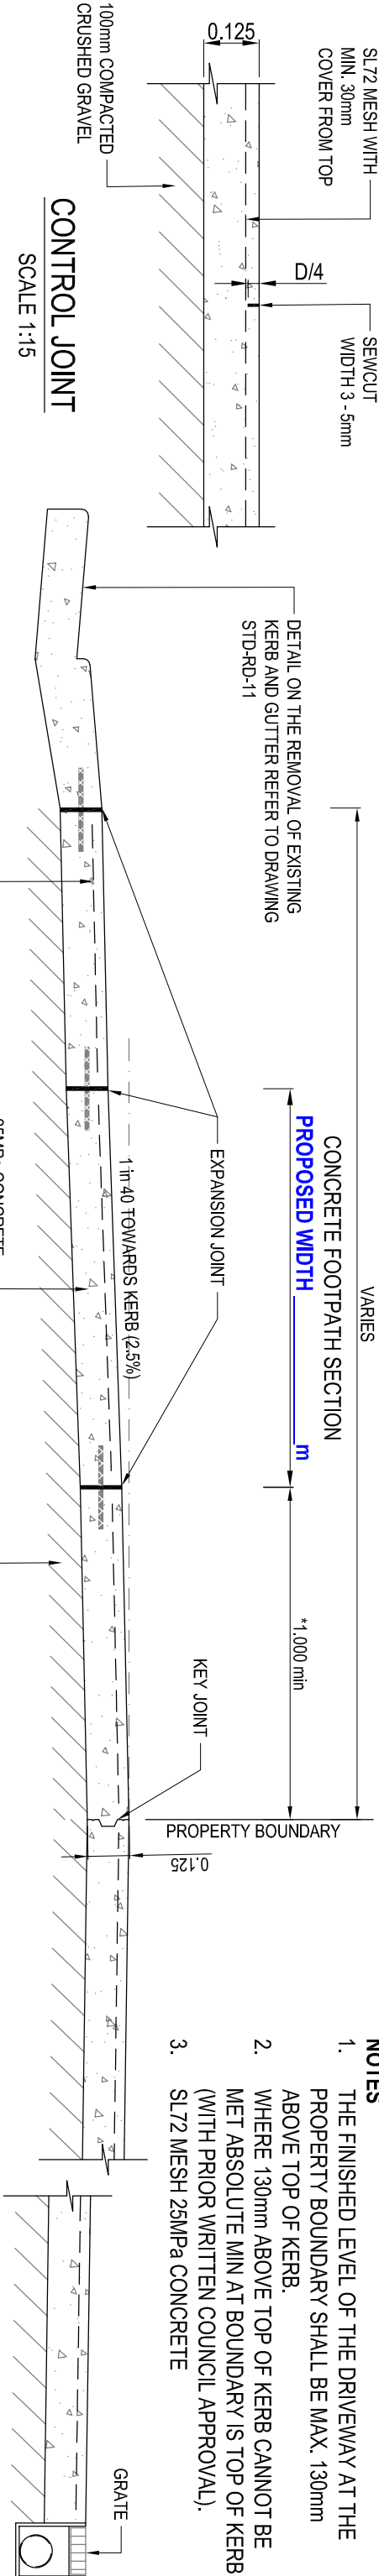


SECTION A
SCALE 1:20

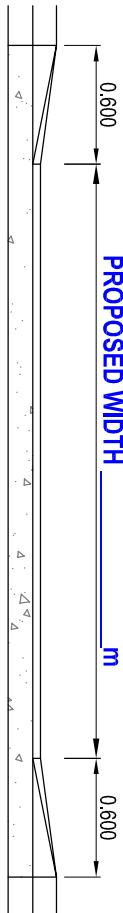



SECTION B
SCALE 1:40

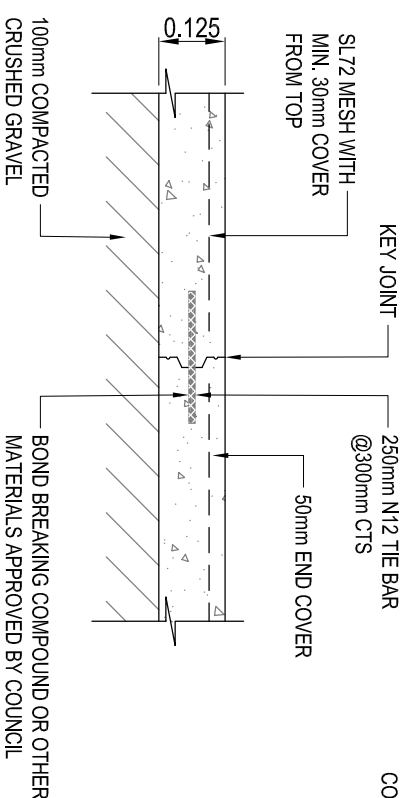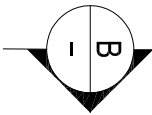

KEY JOINT
SCALE 1:15

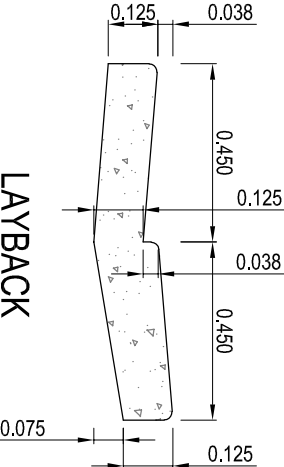


LAYBACK
SCALE 1:20

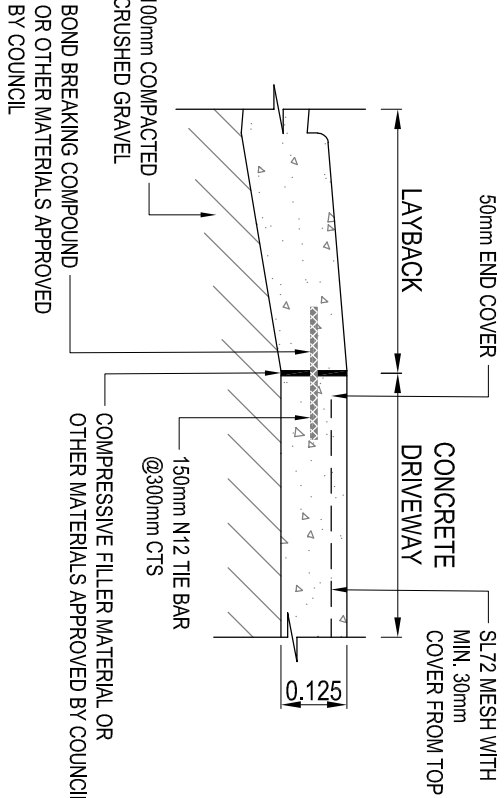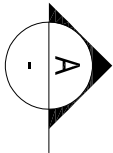

EXPANSION JOINT
SCALE 1:15

SCALE 1:15

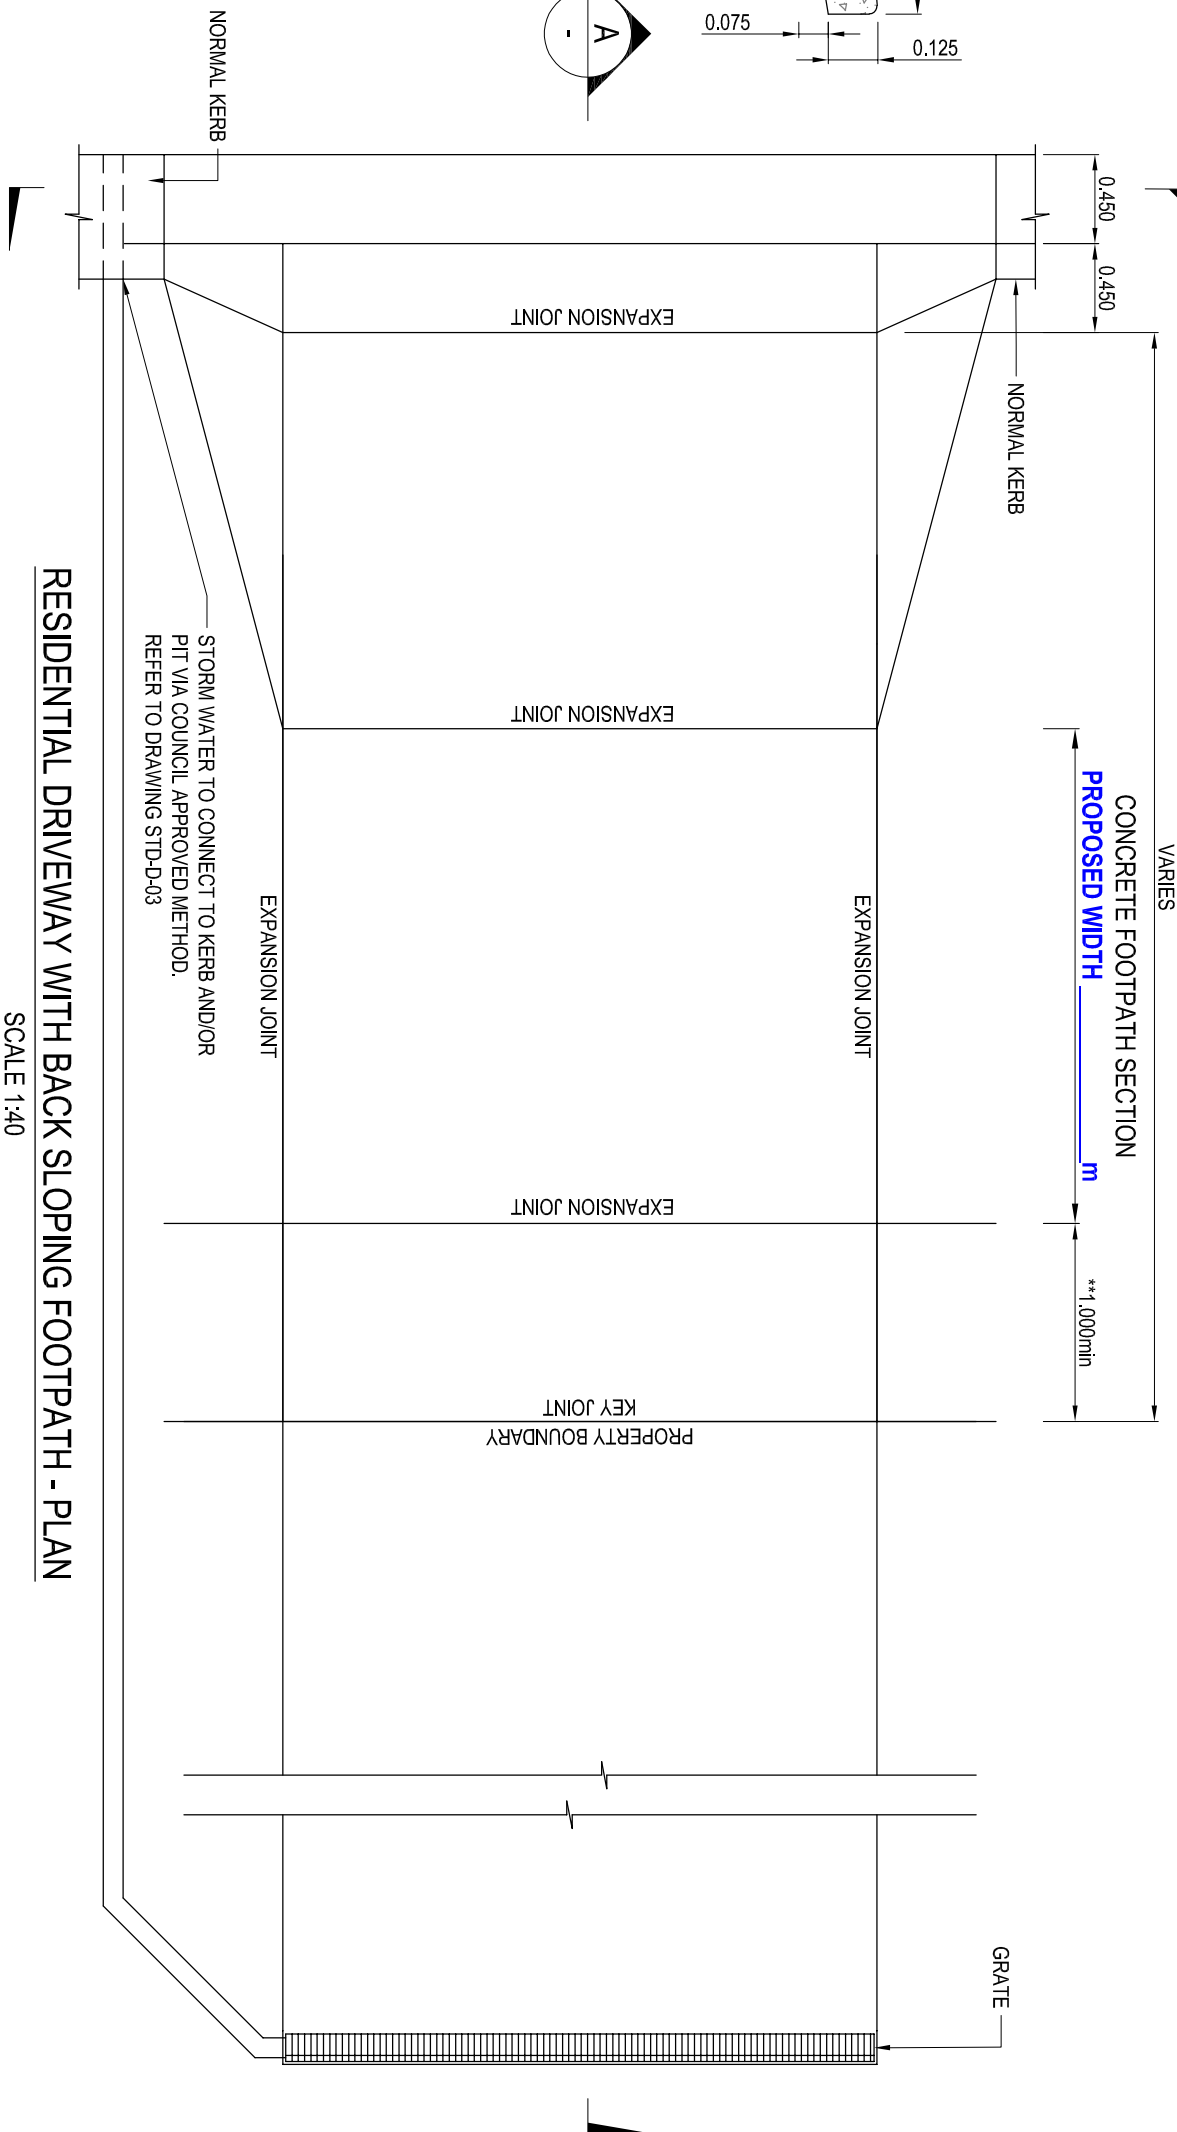

RESIDENTIAL DRIVEWAY WITH BACK SLOPING FOOTPATH - PLAN
SCALE 1:40

NOTE: ALL AREAS IN **BLUE** ABOVE MUST BE FILLED OUT AND ALL DETAILS BELOW.

SITE DETAILS: STREET NUMBER: _____ LOT NUMBER: _____ STREET NAME: _____

SUBURB: _____

STATEMENT OF COMPLIANCE: It is satisfied that the site was inspected and the proposed driveway can be constructed to comply with Council's Standard Drawing Numbers STD-RD-14, STD-RD-15, STD-RD-16, STD-RD-41.

FULL NAME: _____ COMPANY NAME: _____

POSITION: _____

SIGNATURE: _____

DATE: _____

DRAWING NUMBER:
TEMPLATE 004B