

yonder.

**Apartment Housing Development
LANDSCAPE PLAN FOR DA APPROVAL**


Lot 3, 57 Railway Street, Griffith NSW

DWG230448 LD01-03

Date: 20 May 2024 **Revision:** C


Prepared for Joss Construction **by**

YONDER LANDSCAPE ARCHITECTURE ©

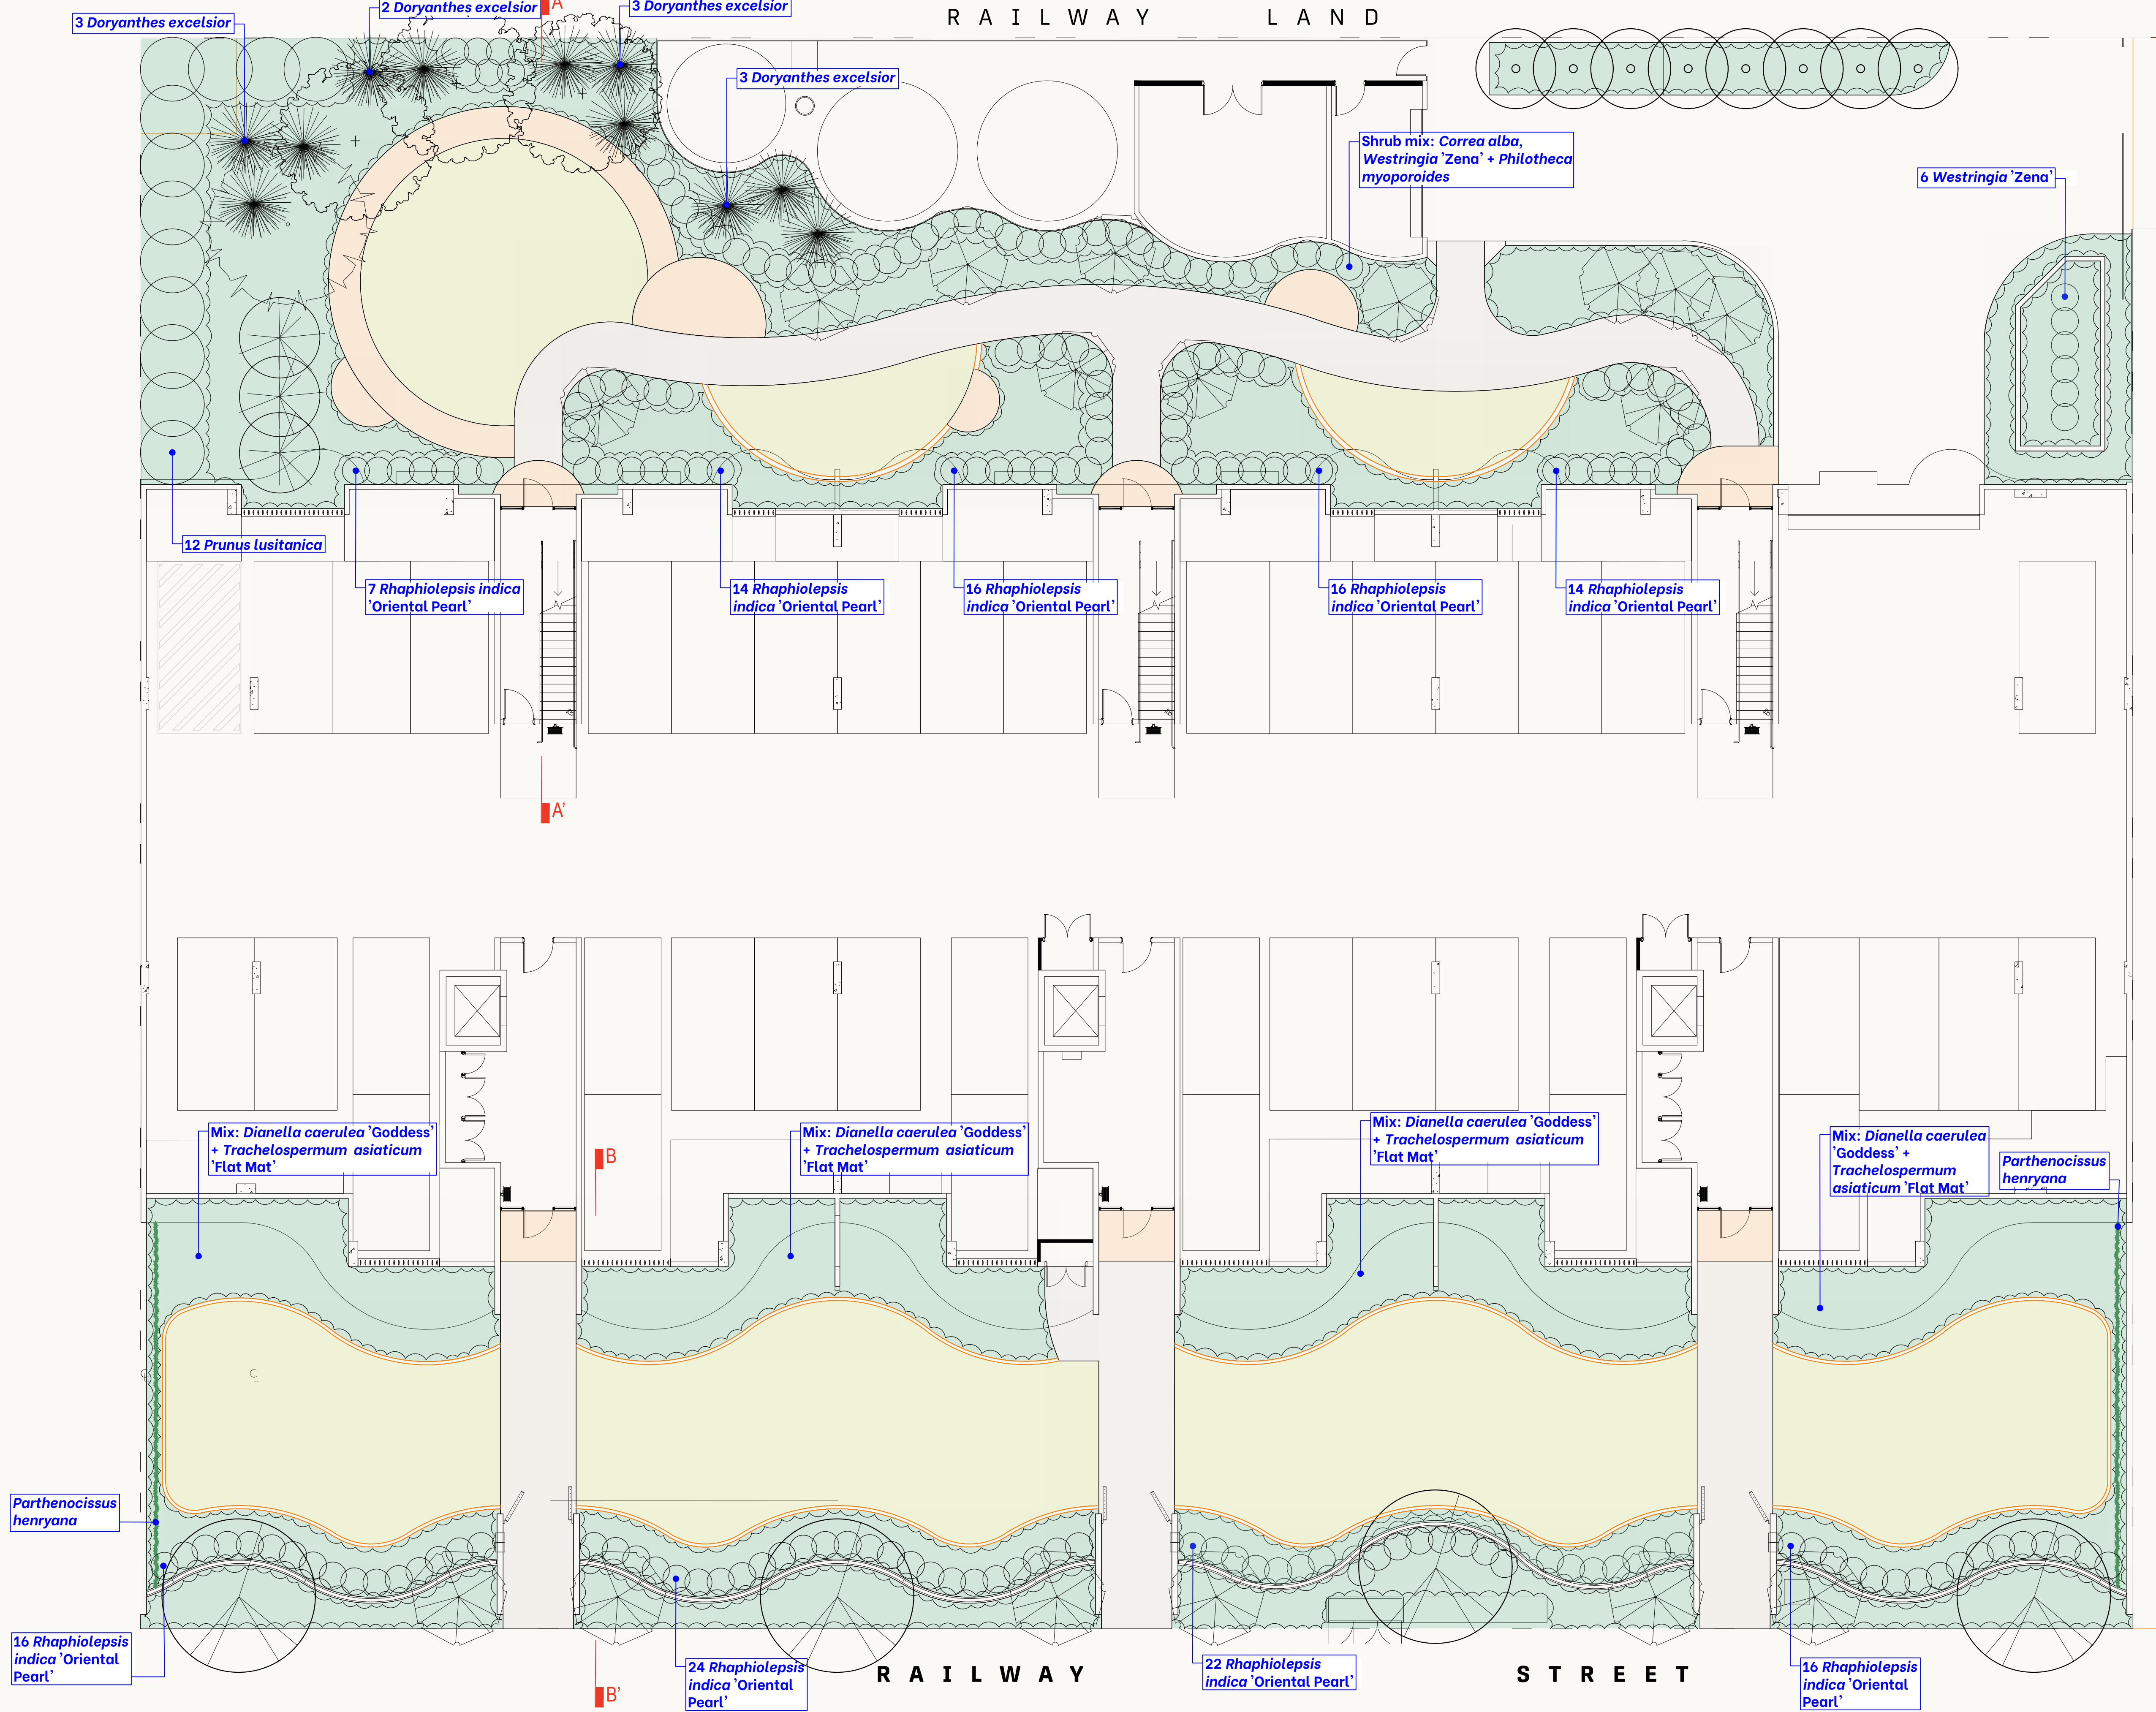

LEGEND


- Evergreen tree *Magnolia grandiflora* 'Sweet and Neat'
- Evergreen tree *Brachychiton populneus* x *acerifolius* 'Jerilderie Red'
- Evergreen tree *Cupaniopsis anacardioides*
- Deciduous tree *Ulmus parvifolia* 'Red Emperor'
- Deciduous tree *Cercis canadensis* 'Merlot'
- Deciduous tree *Lagerstroemia indica* x *L. fauriei* 'Acoma'
- Mulched garden beds
- Shrubs
- Groundcovers and tufted plants
- Climbers
- Rolled turf with edging
- Path (concrete)
- Feature paving

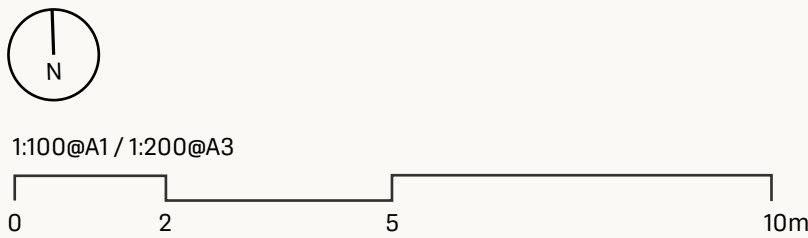

Landscape plan




Section A - A'

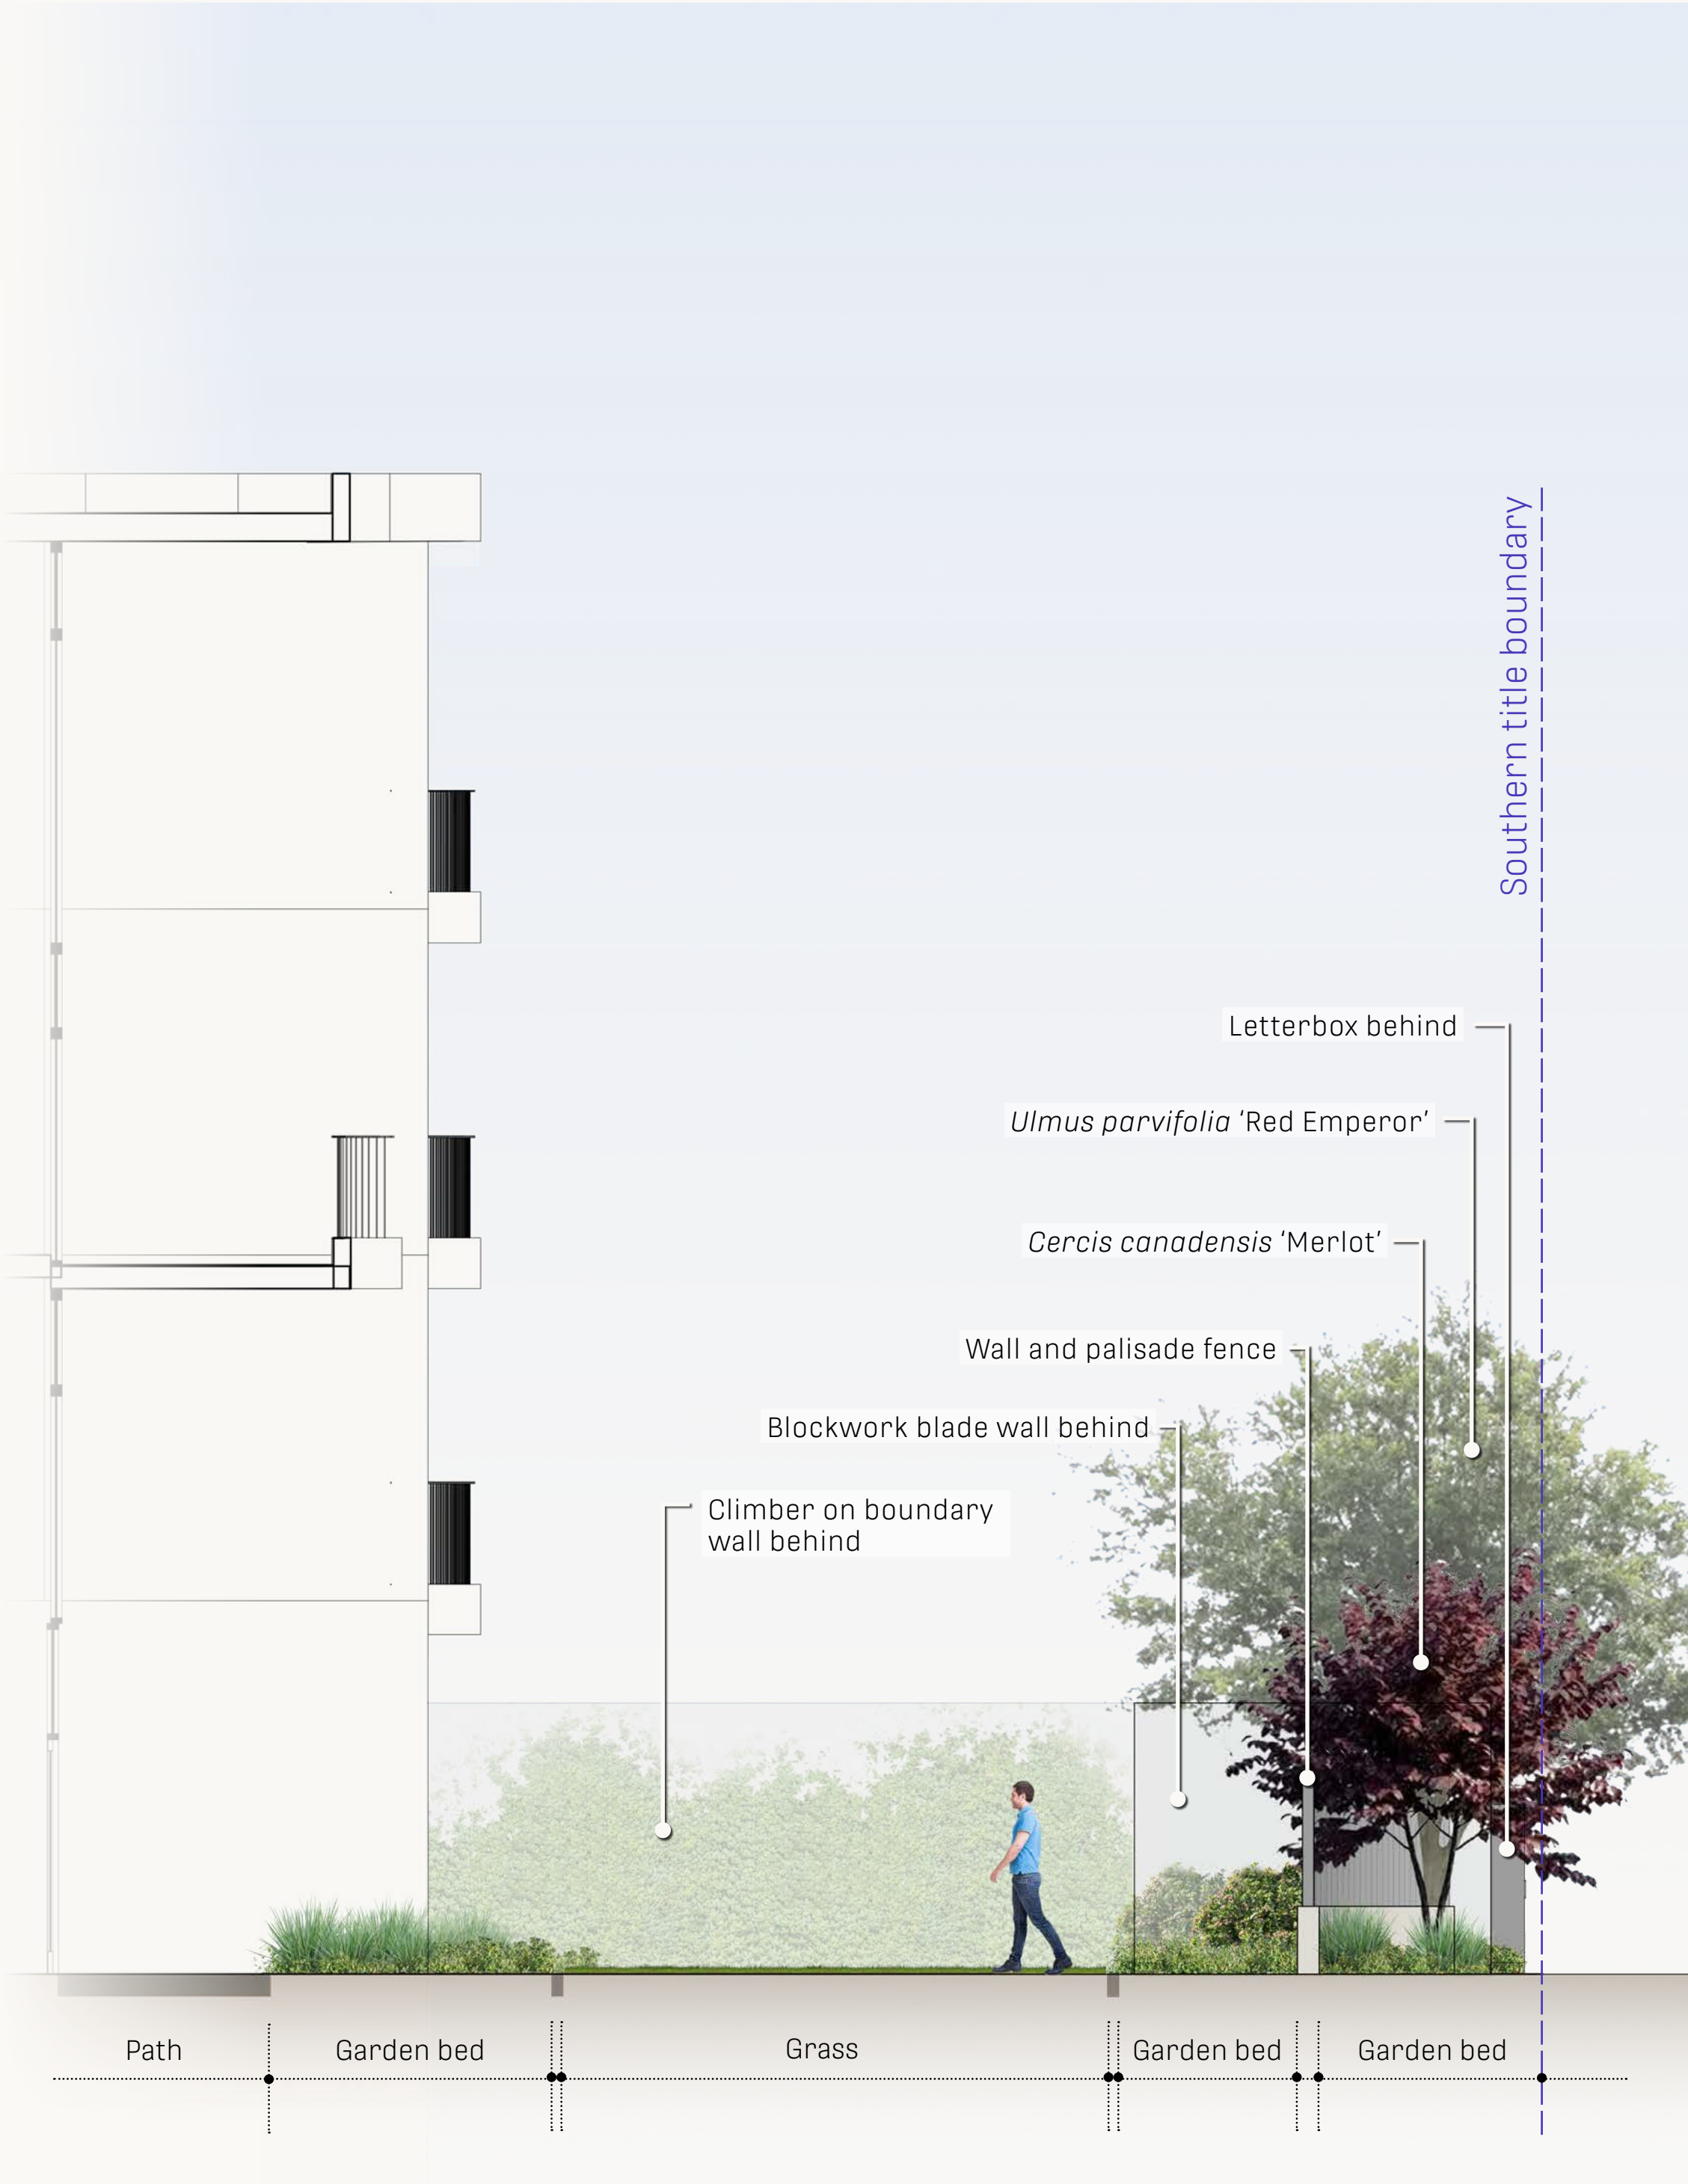

Section B - B'



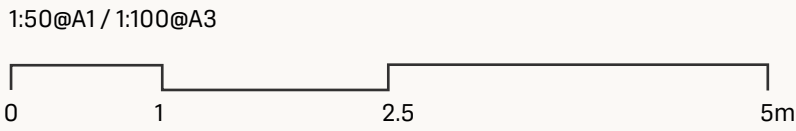



Sections










TREES

					
<i>Brachychiton populneus x discolor</i> 'Jerilderie Red' JERILDERIE RED H x S: 8m x 7m	<i>Cercis canadensis</i> 'Merlot' FOREST PANSY H x S: 3m x 4m	<i>Cupaniopsis anacardioides</i> TUCKEROO H x S: 5-8m x 5-7m	<i>Lagerstroemia indica x L. fauriei</i> 'Acoma' CREPE MYRTLE H x S: 6m x 3m	<i>Magnolia grandiflora</i> 'Sweet and Neat' MAGNOLIA H x S: 3m x 2m	<i>Ulmus parvifolia</i> 'Red Emperor' RED EMPEROR CHINESE ELM H x S: 5-6m x 7m

SHRUBS

						
<i>Correa alba</i> WHITE CORREA H x S: 1.5m x1.5m	<i>Doryanthes excelsa</i> GYMEA LILY H x S: 3m x 4m	<i>Philotheca myoporoides</i> LONG-LEAF WAX FLOWER H x S: 0.7m x 0.5m W	<i>Prunus lusitanica</i> PORTUGUESE LAUREL H x S: 5m x 3m	<i>Raphiolepis indica</i> 'Oriental Pearl' IN- DIAN HAWTHORN H x S: 1m x 1m	<i>Strelitzia juncea</i> NARROW-LEAVED BIRD OF PARADISE H x S: 1.2-2m x 1m	<i>Westringia 'Zena'</i> COASTAL ROSEMARY H x S: 1m x 1m

GROUNDCOVERS + CLIMBERS

						
<i>Casuarina glauca</i> 'Cousin It' COUSIN IT H x S: 0.1-0.2m x 1-2m	<i>Dianella caerulea</i> 'Goddess' DIANELLA H x S: 0.6m x 0.6m	<i>Dianella</i> 'Silver Streak' SILVER STREAK H x S: 0.5m x 0.5m	<i>Goodenia ovata</i> 'Gold Cover' HOP GOODENIA H x S: 0.2m x 1m	<i>Hardenbergia violacea</i> 'Meema' HAPPY WANDERER H x S: 0.5m x 2m	<i>Parthenocissus henryana</i> CHINESE VIRGINIA CREEPER H x S: 0.4m x 4m	<i>Trachelospermum asicaticum</i> 'Flat Mat' PROSTRATE STAR JASMINE H x S: 0.4m x 4m

Plant palette